



SITE PLAN AT GROUND FLOOR LEVEL

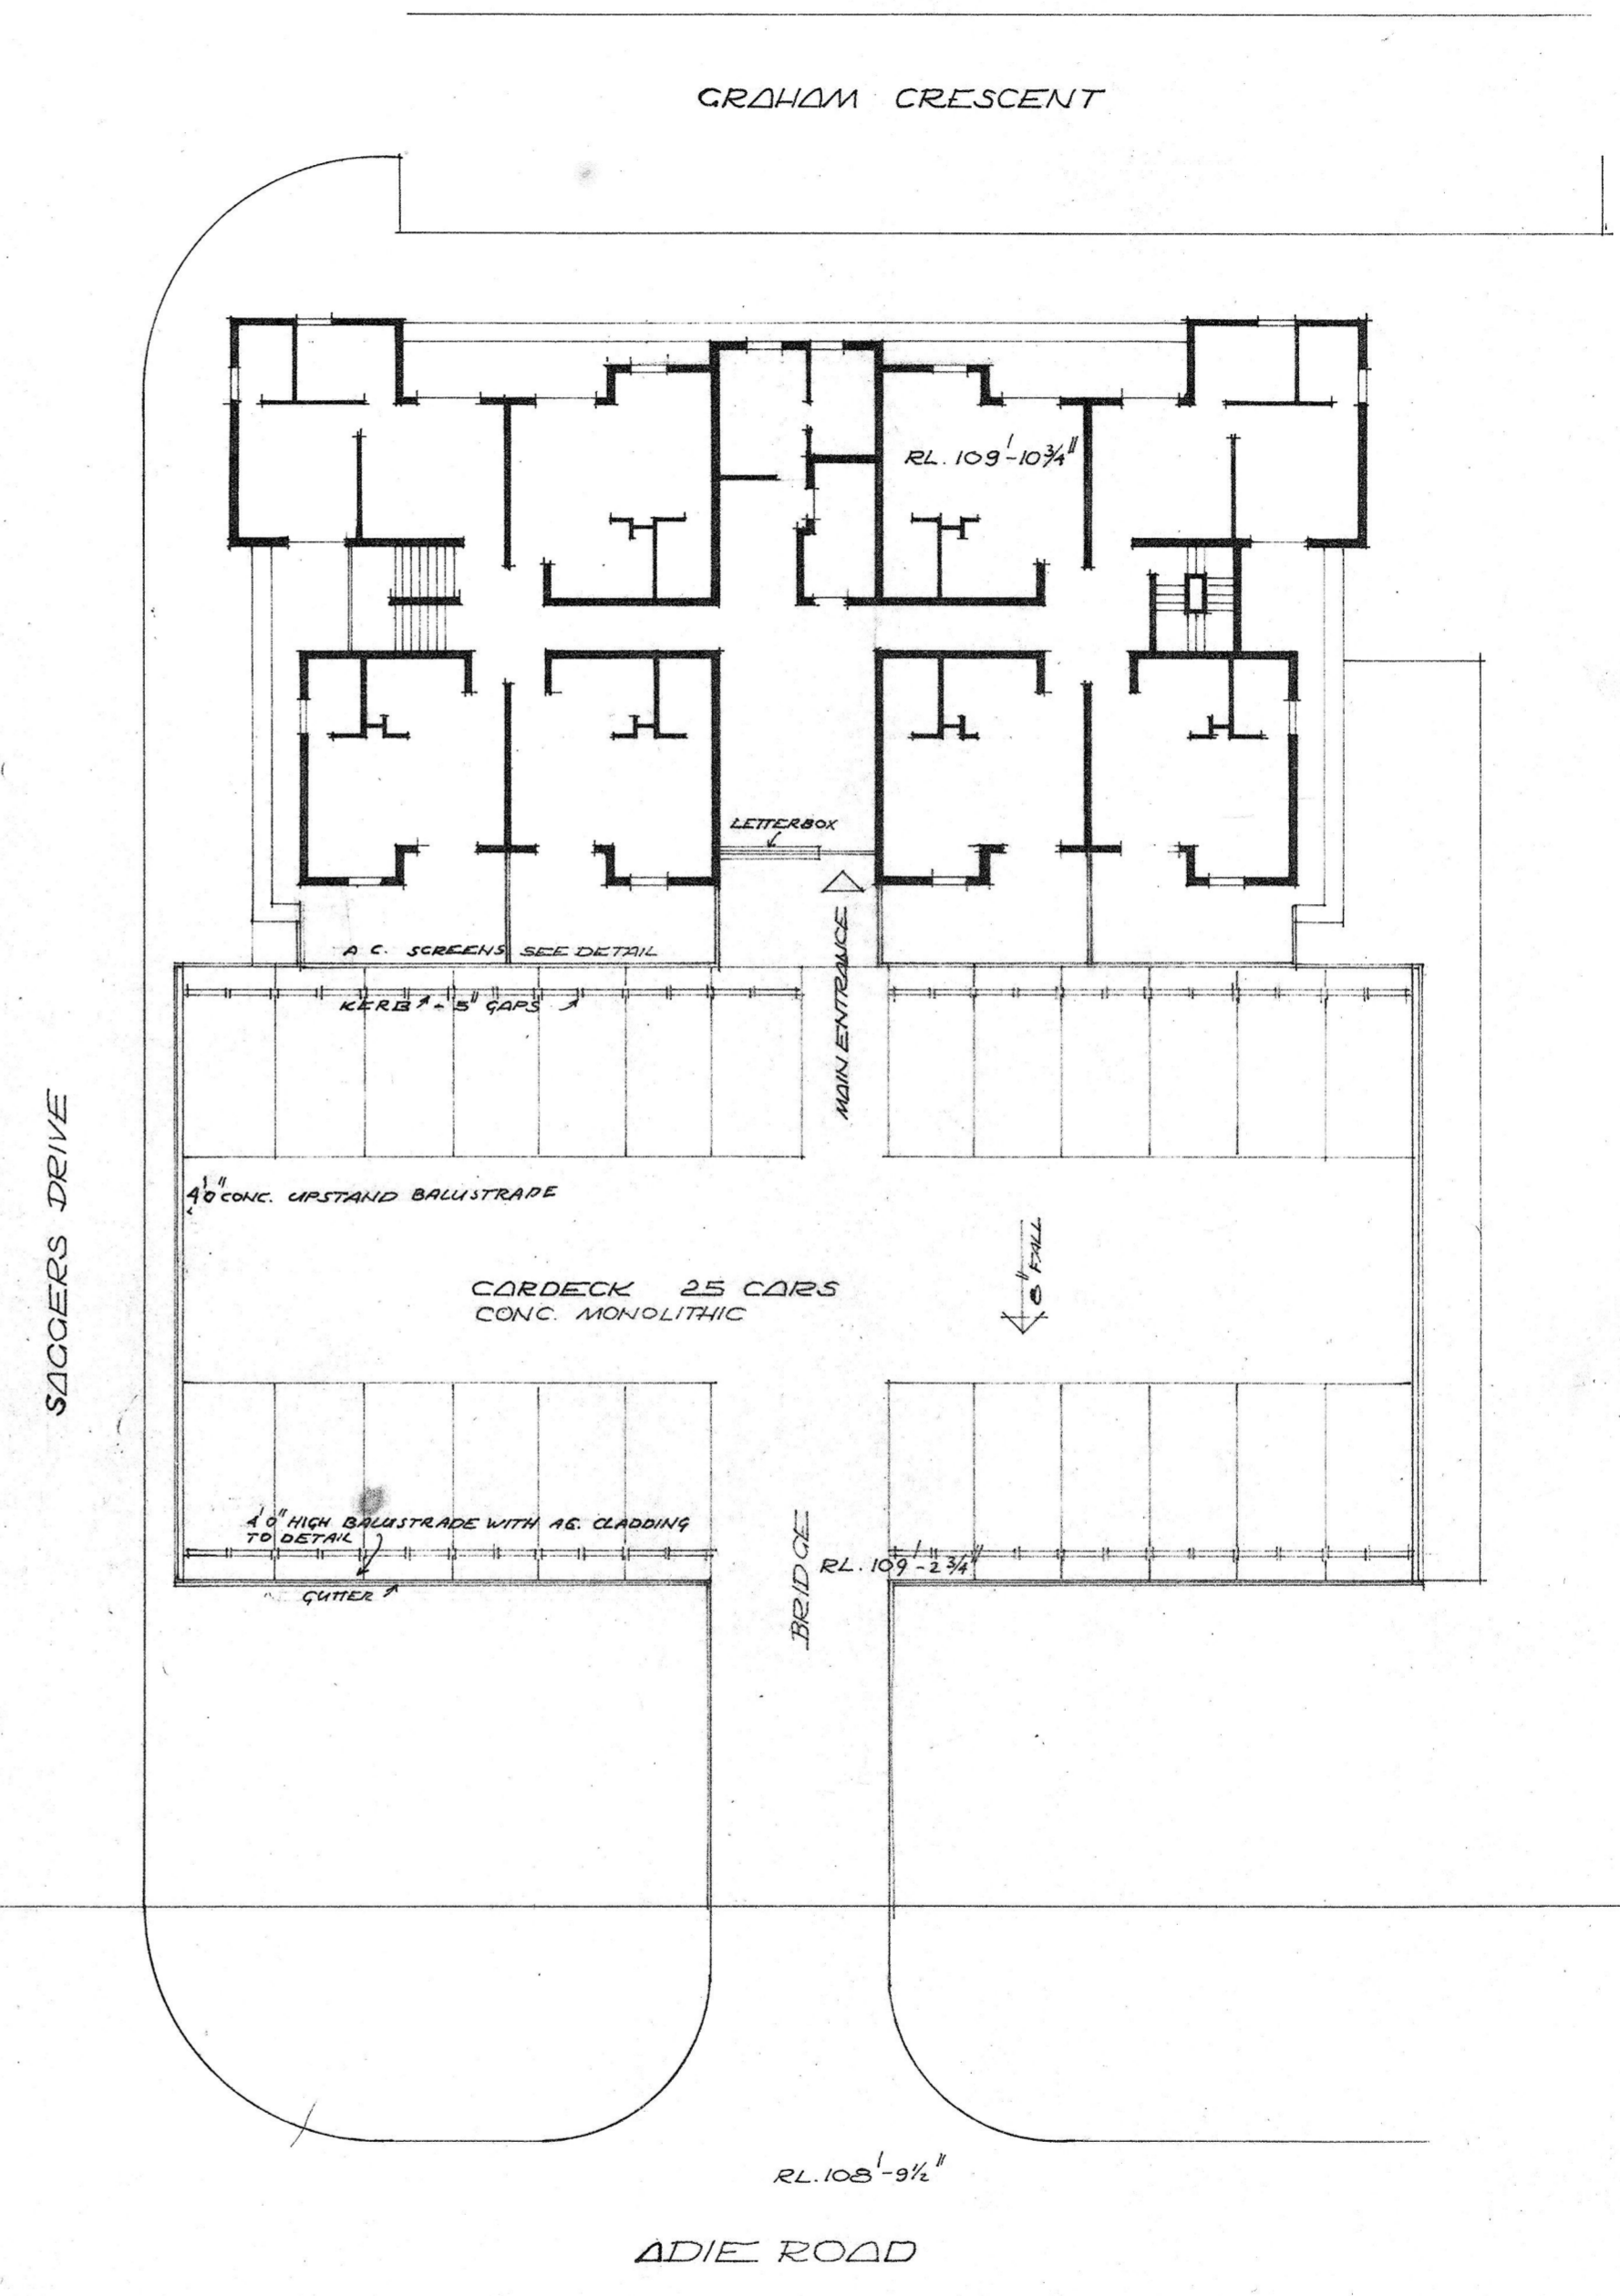

SITE PLAN AT FIRST FLOOR LEVEL

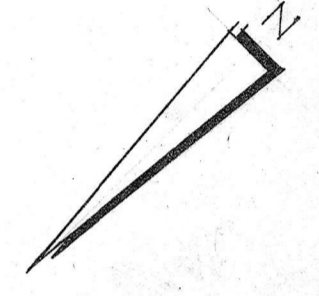

CONTRACTOR TO CHECK ALL DIMENSIONS ON SITE PRIOR TO COMMENCEMENT OF WORK

SWAN COTTAGE HOMES - PROJECT NO. 12

MULTI-STORY HOME FOR THE AGED

BOLLIG, ABBOTT AND PARTNERS
ARCHITECTS AND PLANNERS
8 COOK ST, W. PERTH TEL. 21-4402

DRAWN:	D.B.
CHECKED:	
DATE:	FEBRUARY '71
SCALE:	1/16" TO 1'-0"

JOB NO
7025

SHEET
1