


NORTH-WEST - ELEVATION

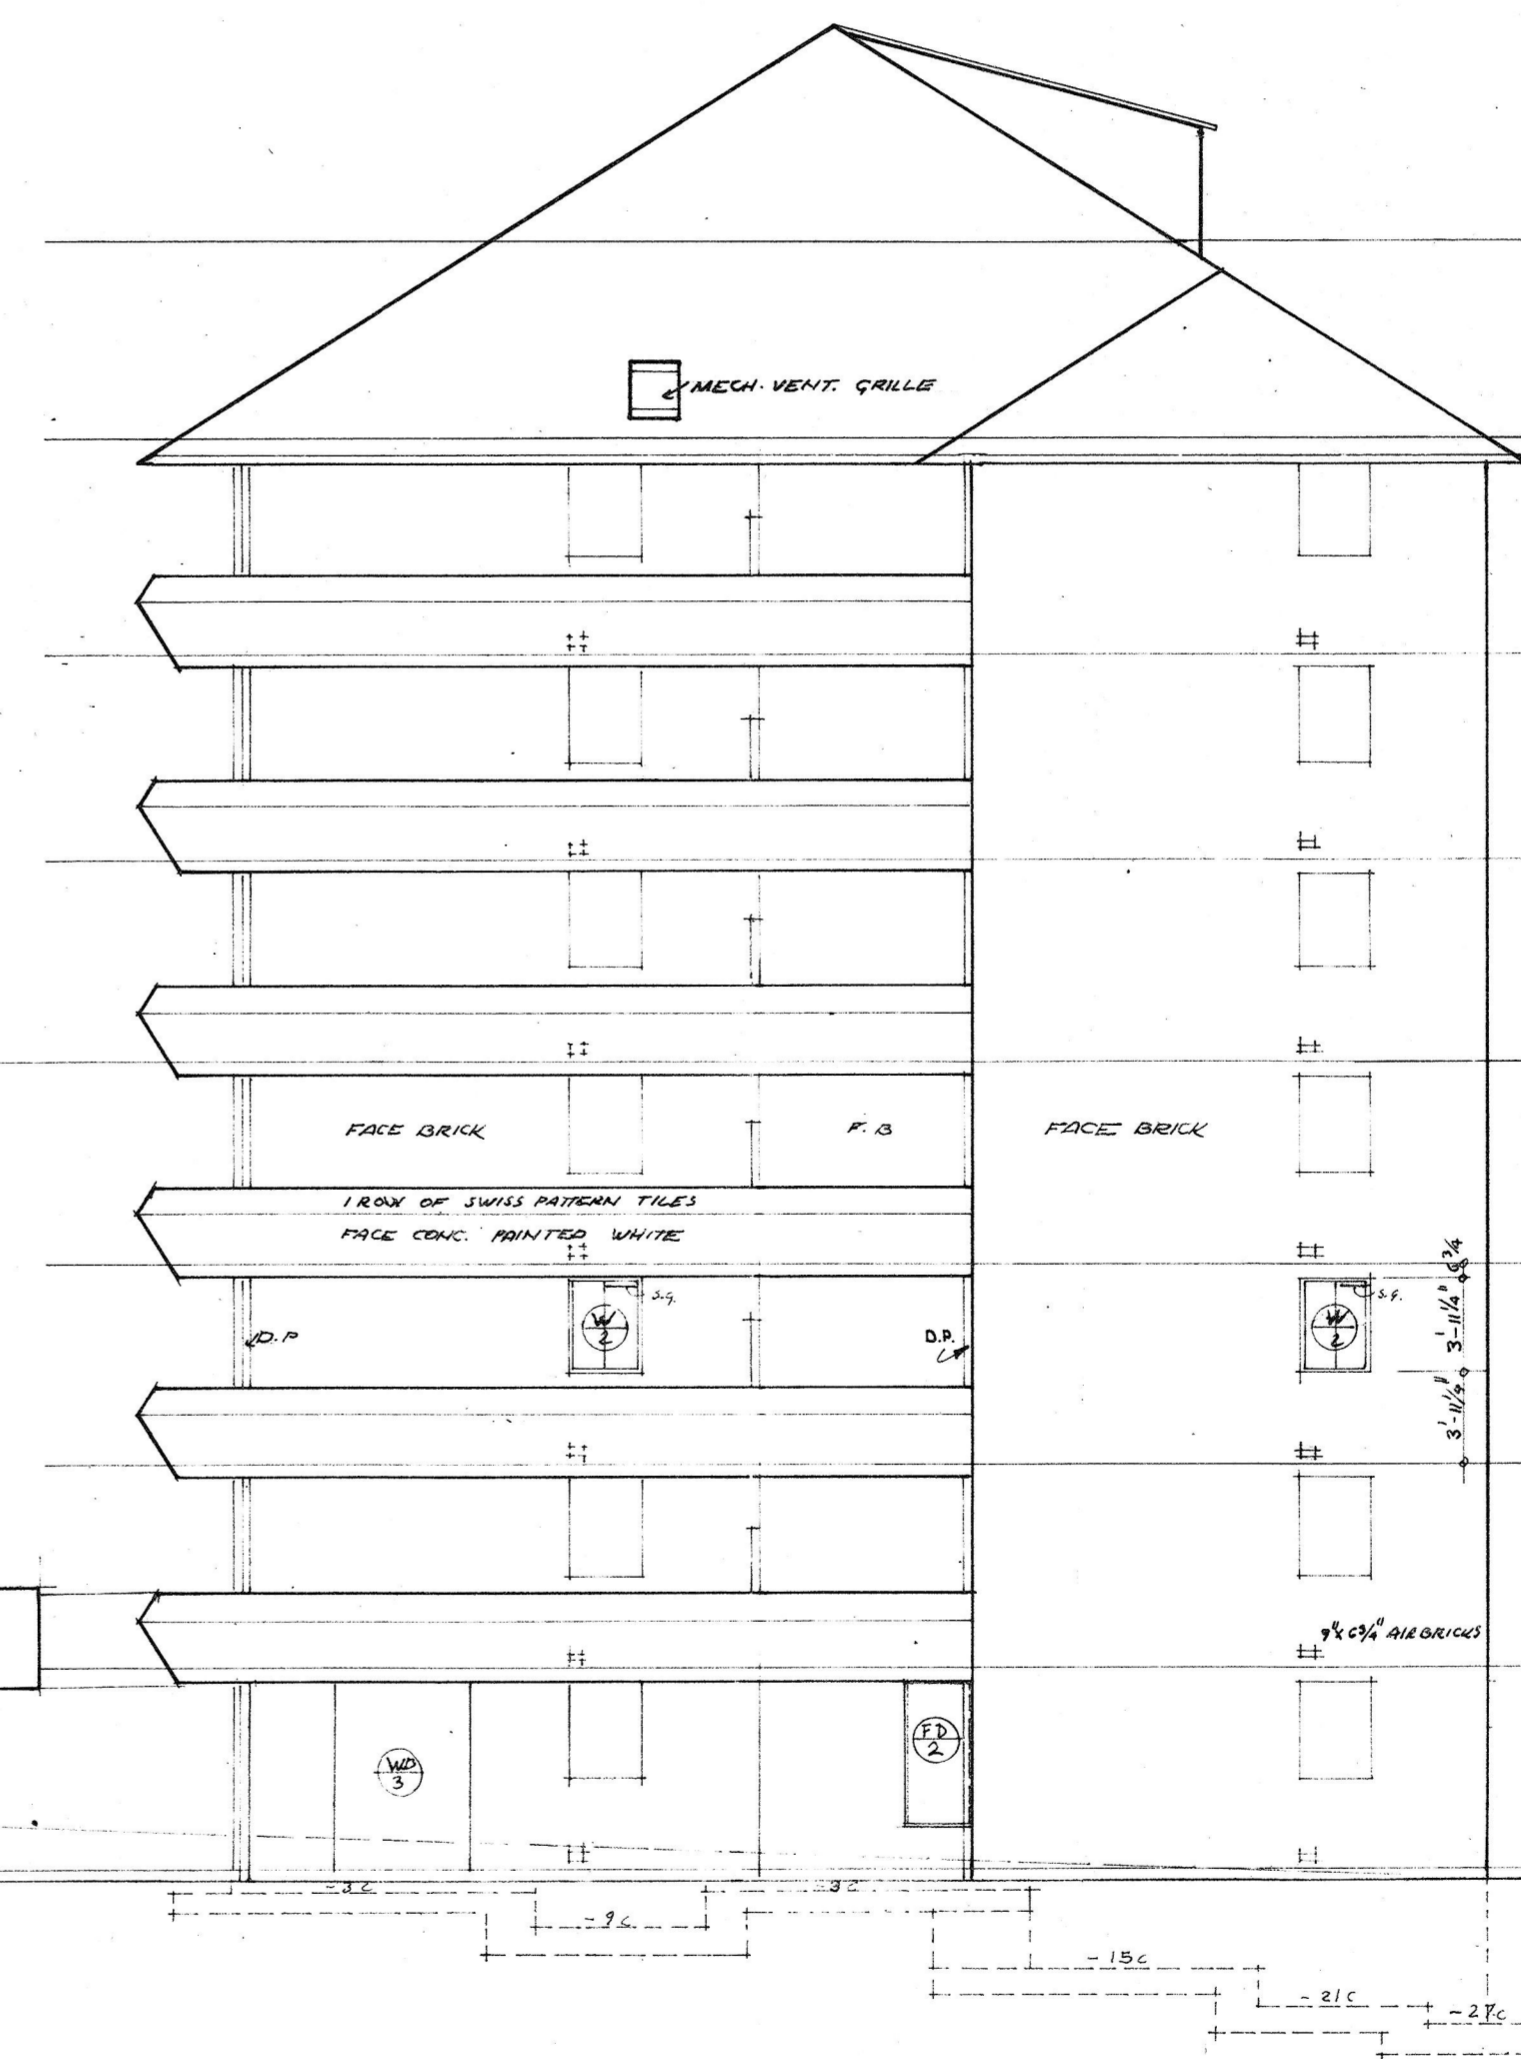

SOUTH-WEST ELEVATION

CONTRACTOR TO CHECK ALL DIMENSIONS ON SITE PRIOR TO COMMENCEMENT OF WORK	SWAN COTTAGE HOMES - PROJECT NO. 12 MULTI-STOREY HOME FOR THE AGED	BOLLIG, ABBOTT AND PARTNERS ARCHITECTS AND TOWN PLANNERS 8 COOK ST, W. PERTH TEL. 21-4402	DRAWN: D.B.	JOB NO	SHEET	
			CHECKED:	7025	5	
			DATE: FEBRUARY '71			
			SCALE: 1/8" TO 1'-0"			
		ELEVATIONS				