


NORTH-EAST ELEVATION

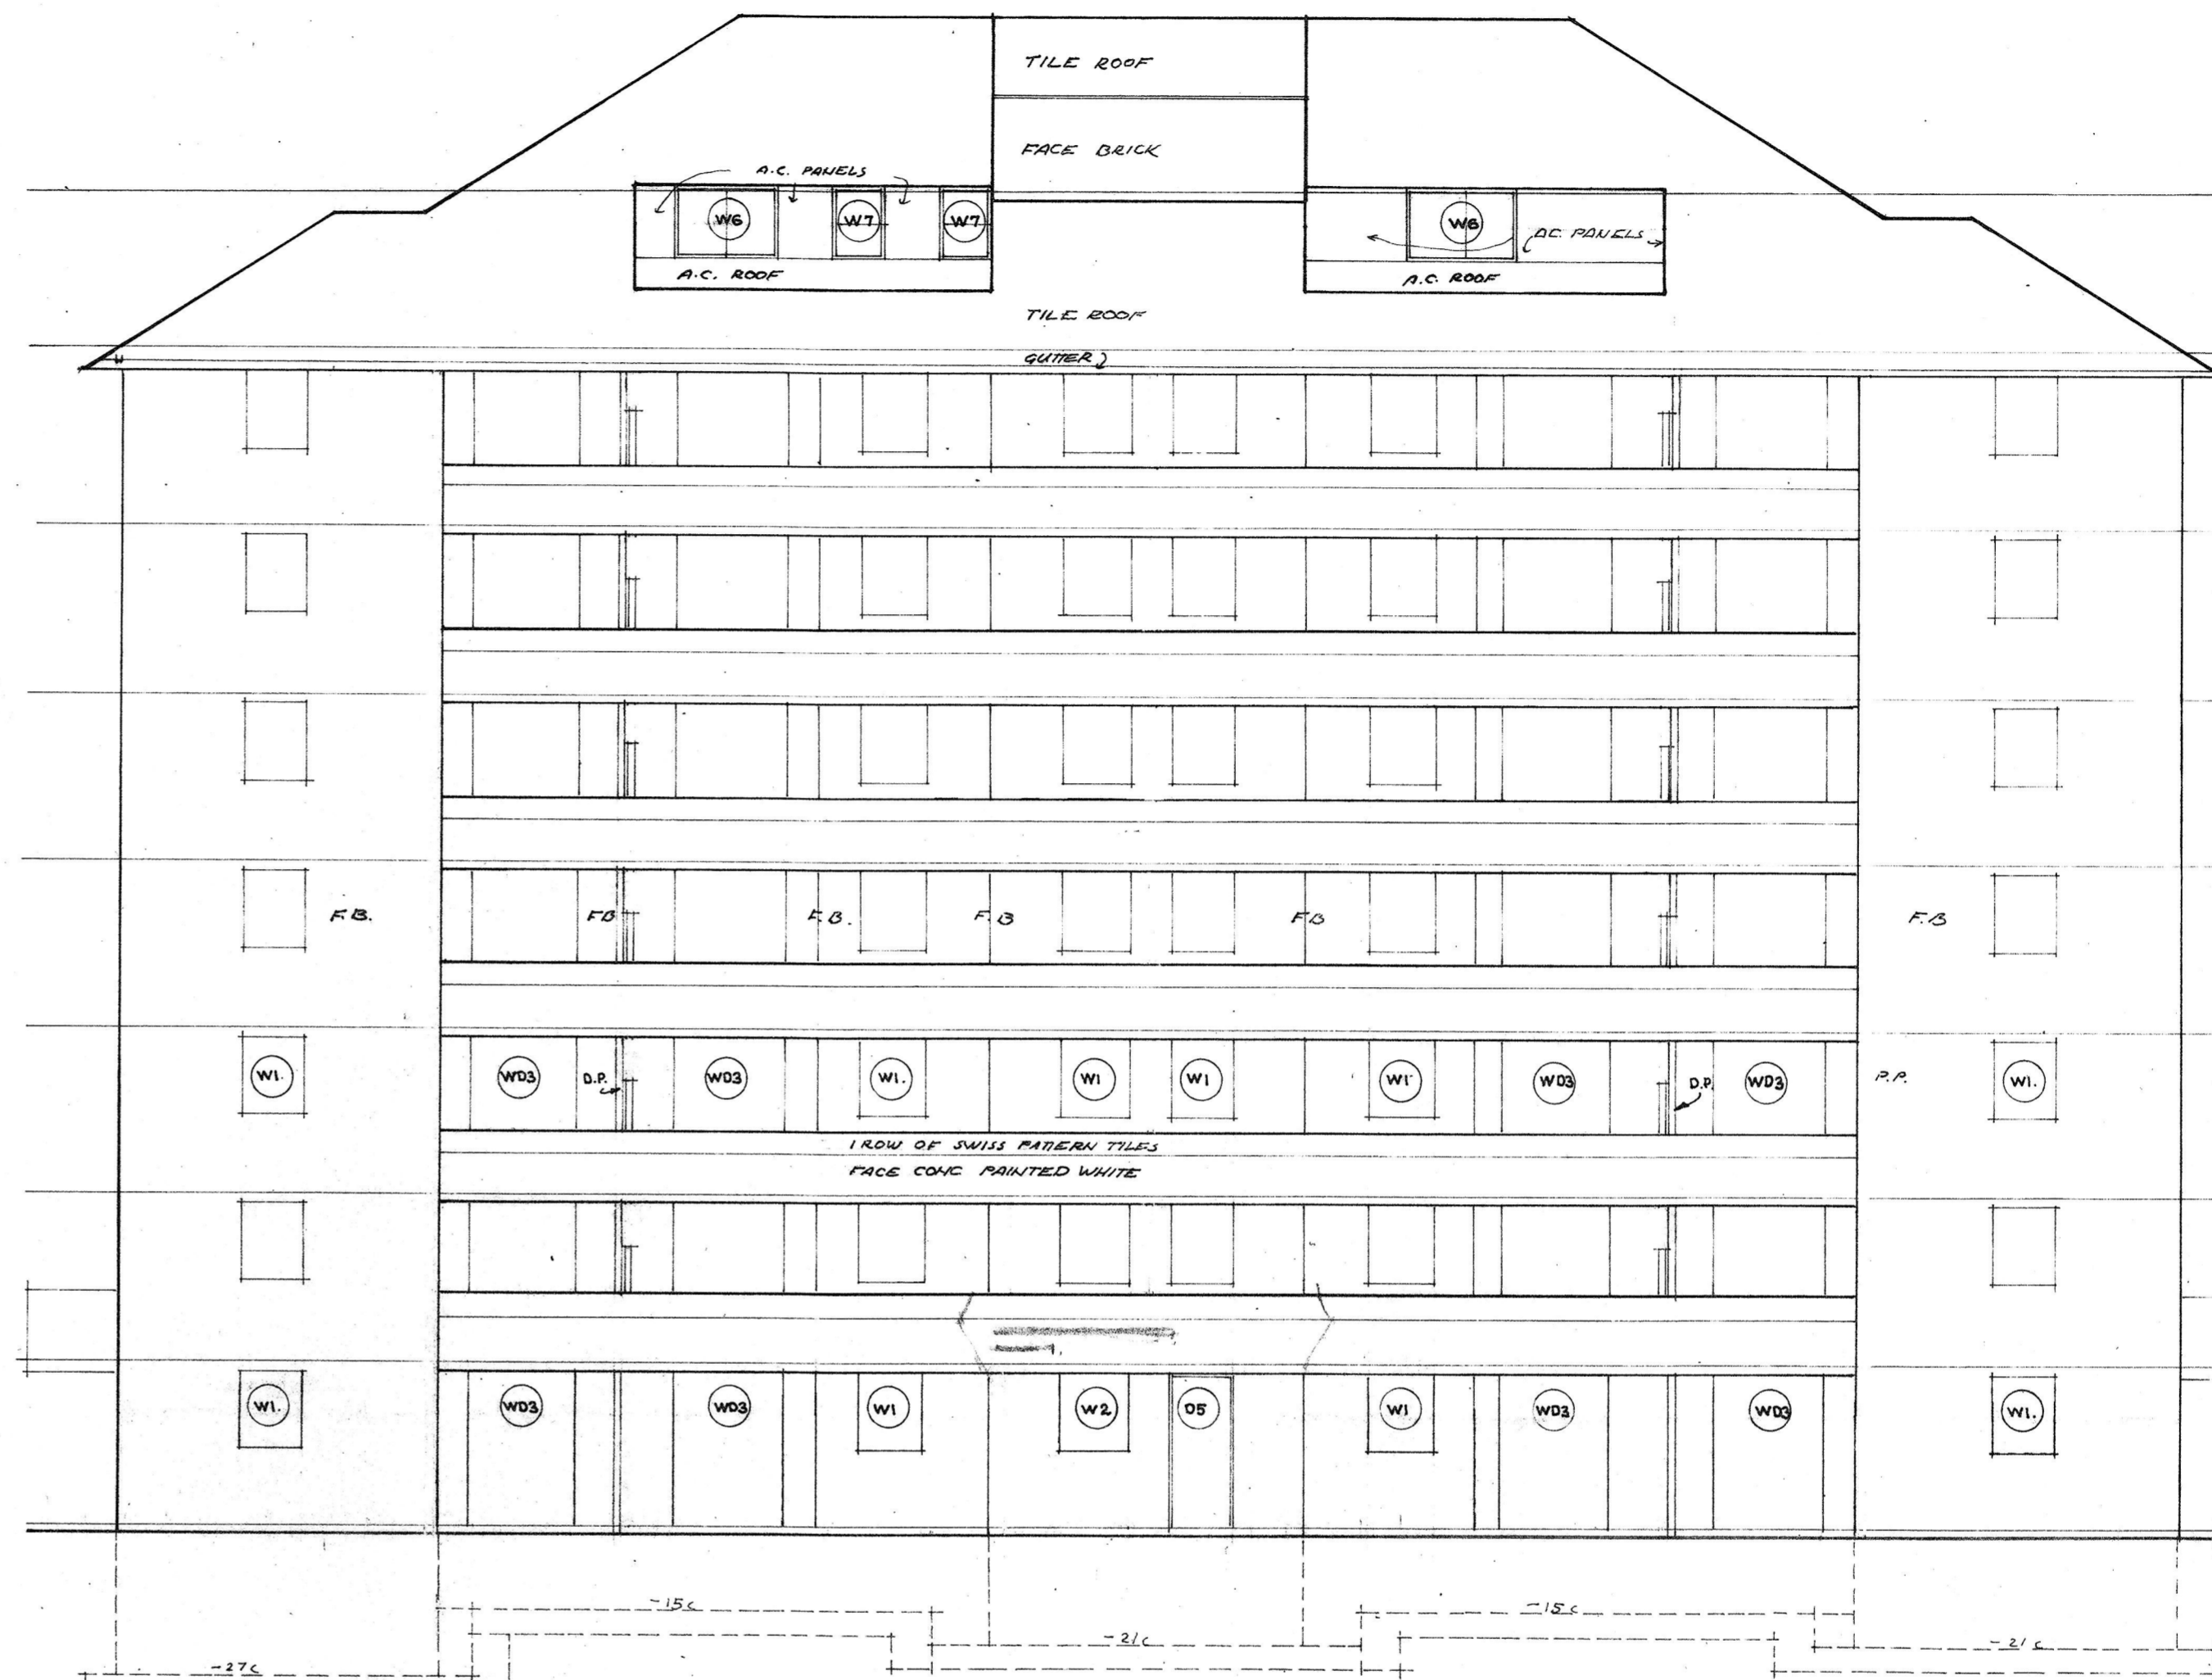

SOUTH-EAST ELEVATION

4" HIGH FOUR FACE CONC. BALUSTRADE (SEE ENG. DRWG.)
PAINTED WHITE

A.C. CLADDING ON STEEL-BALUSTRADING

CONTRACTOR TO CHECK ALL DIMENSIONS ON SITE PRIOR TO COMMENCEMENT OF WORK

SWAN COTTAGE HOMES - PROJECT NO. 12
MULTI-STOREY HOME FOR THE AGED

BOLLIG, ABBOTT AND PARTNERS ARCHITECTS AND PLANNERS
8 COOK ST, W. PERTH TEL. 21.4402
ELEVATIONS

DRAWN: D.B.
CHECKED:
DATE: FEBRUARY 71
SCALE: 1/8" TO 1'-0"

JOB NO. 7025
SHEET 6

