



DETAILS.  
SCALE: 1/8" = 1'-0"

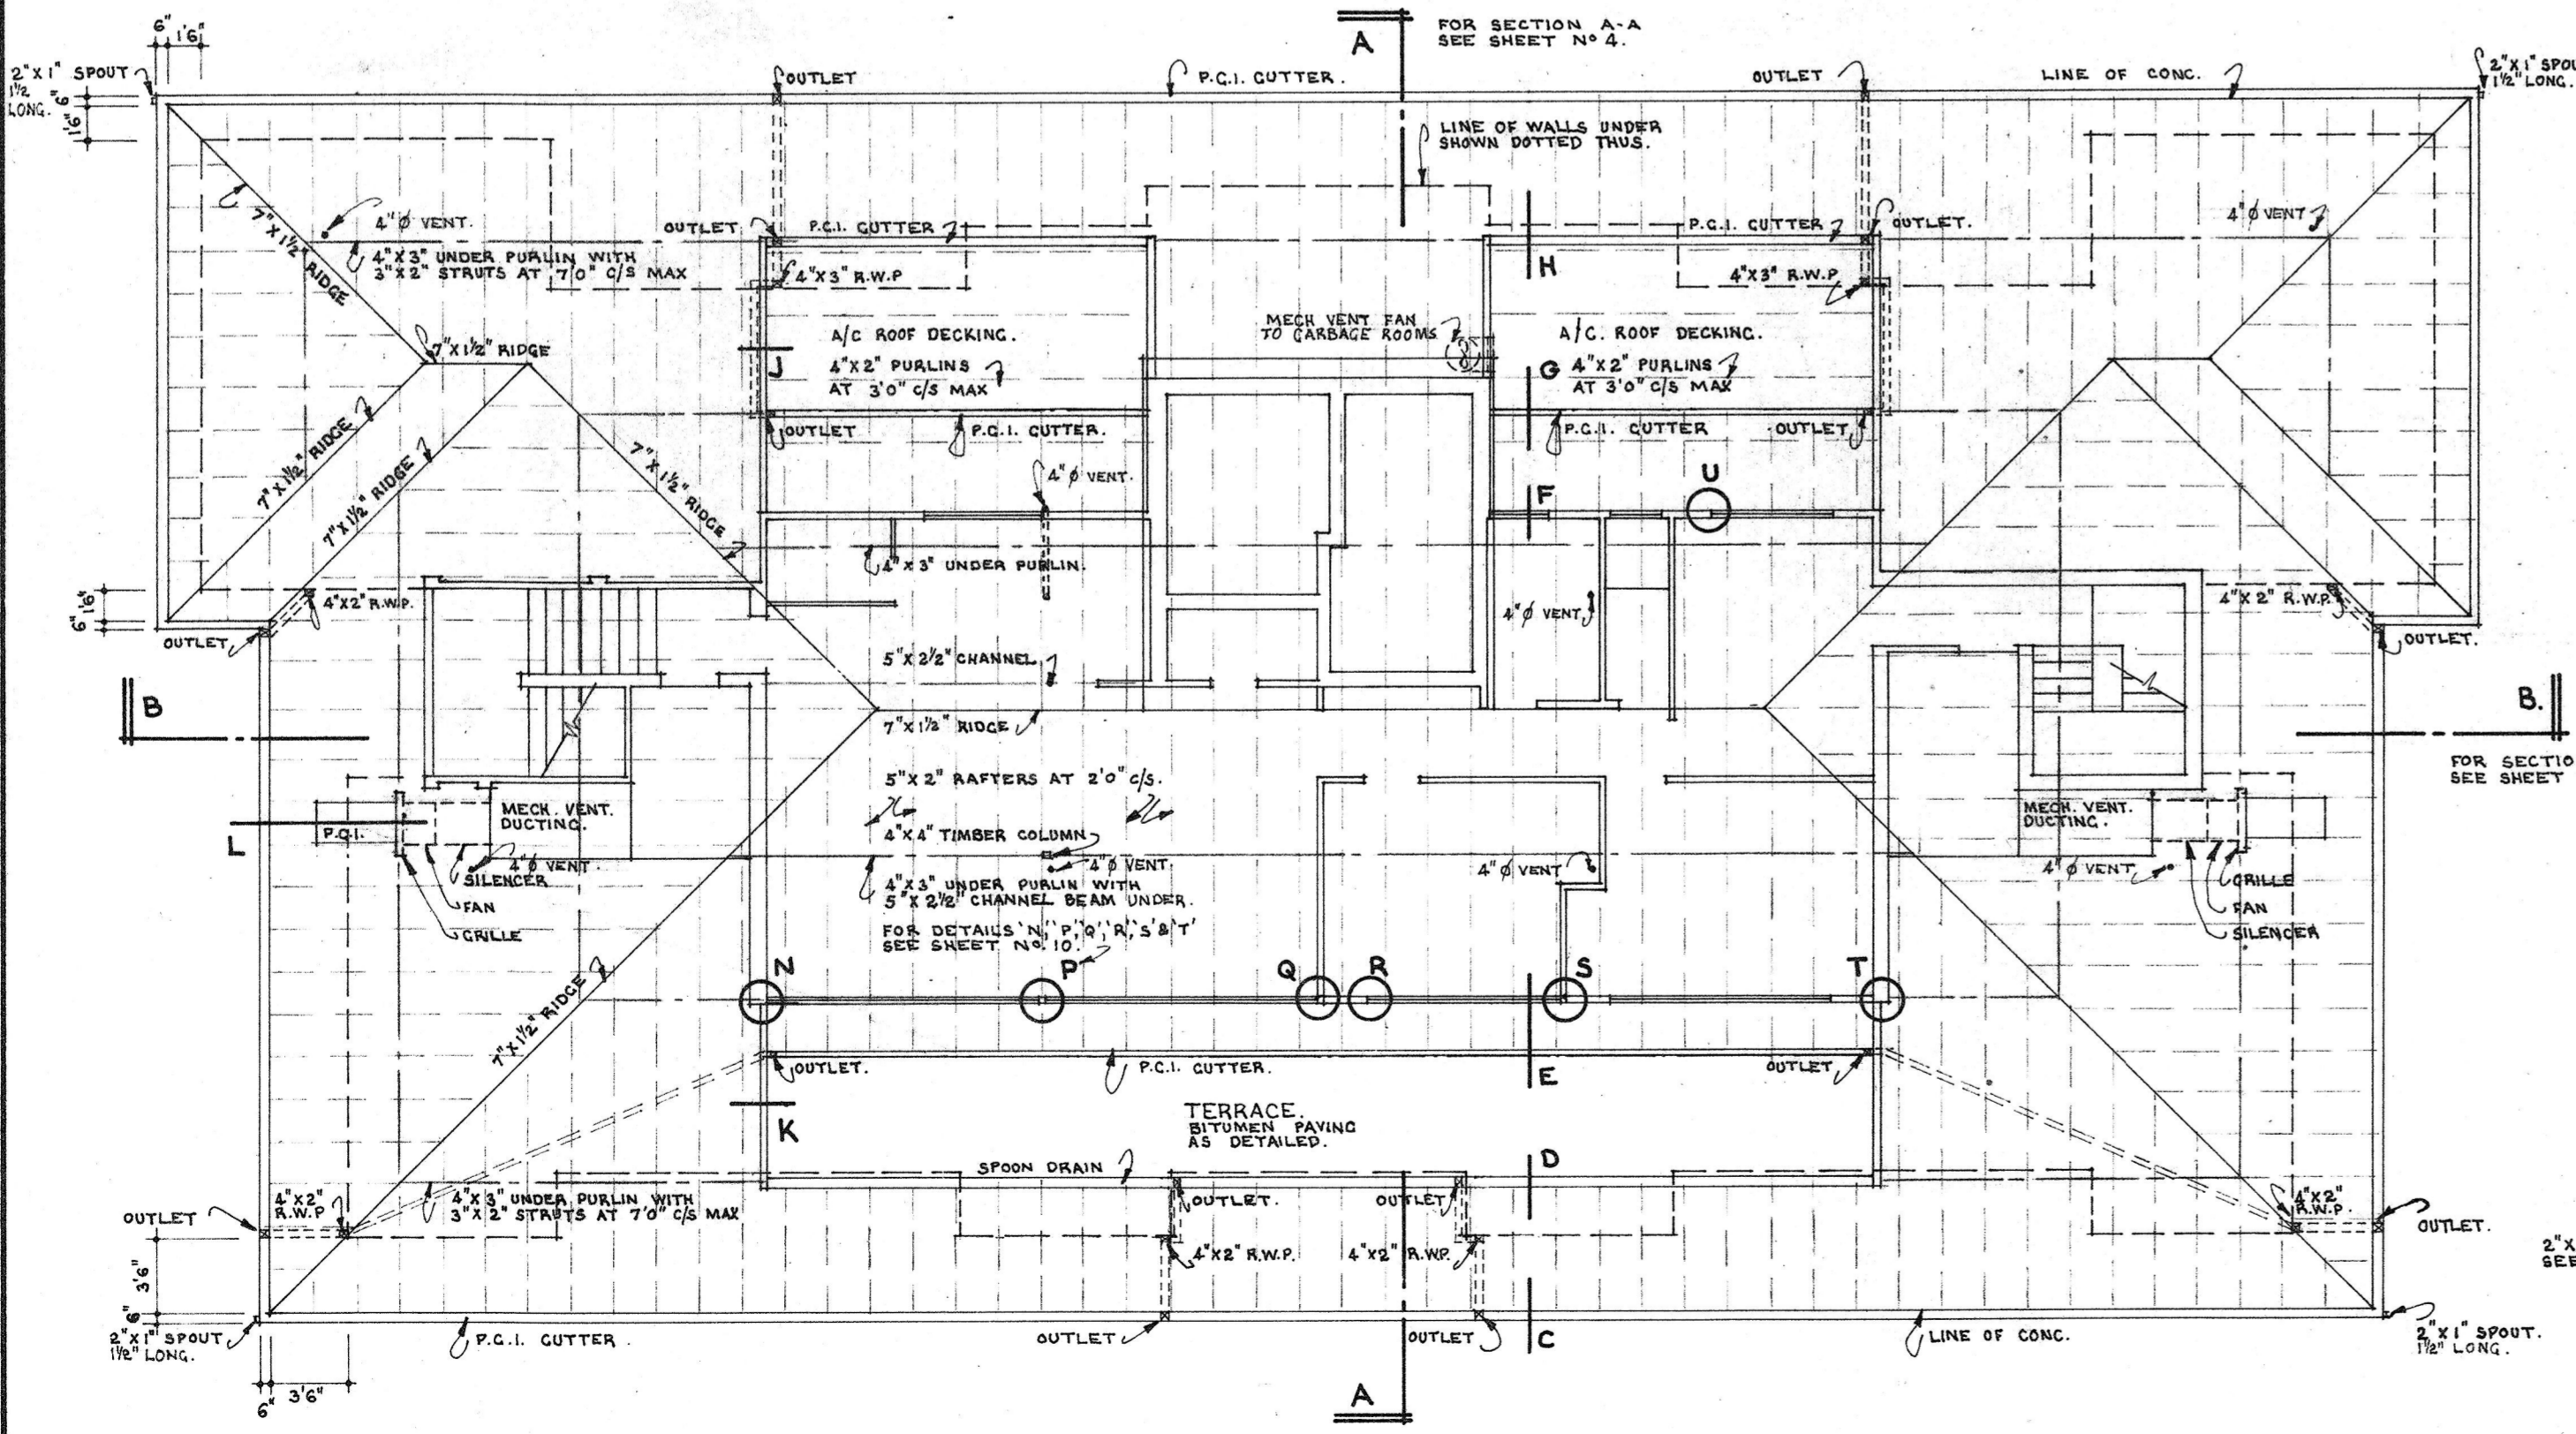

ROOF PLAN.  
SCALE: 1/8" = 1'-0"

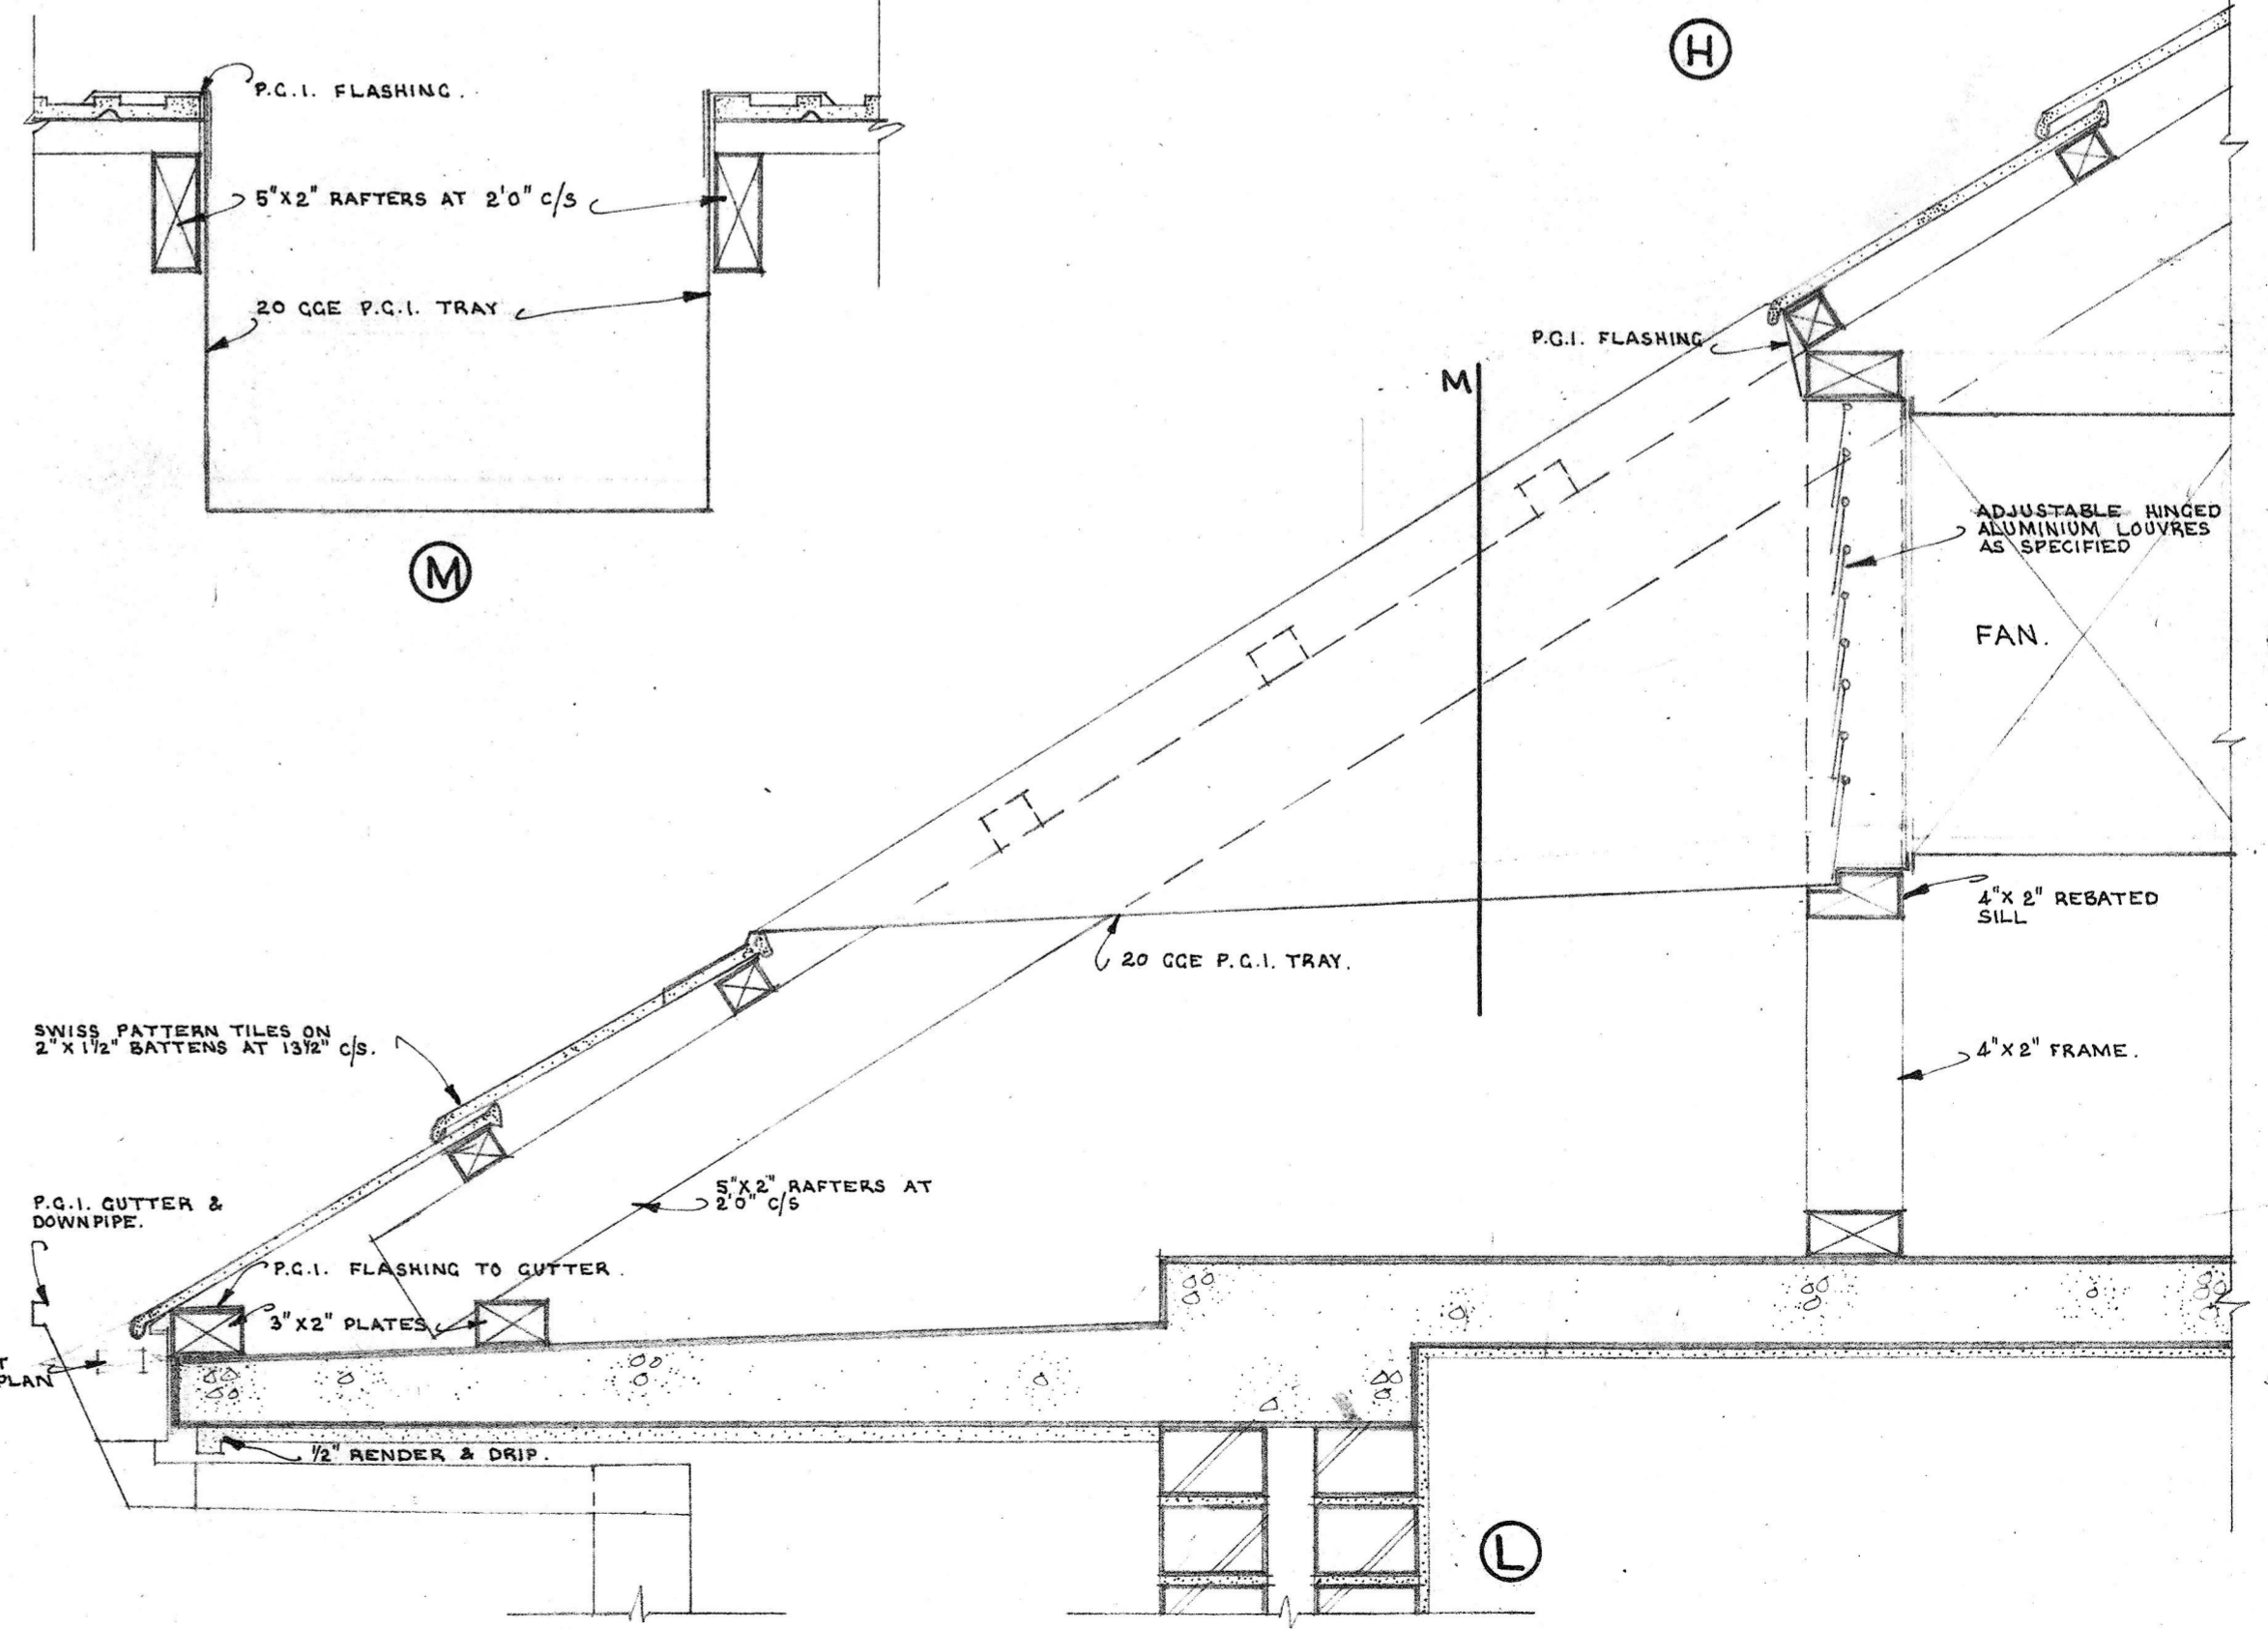

CONTRACTOR TO CHECK ALL DIMENSIONS ON SITE PRIOR TO COMMENCEMENT OF WORK

SWAN COTTAGE HOMES - PROJECT NO. 12  
MULTI-STORY HOME FOR THE AGED

BOLLIG, ABBOTT AND PARTNERS ARCHITECTS AND PLANNERS  
8 COOK ST, W. PERTH TEL. 214402  
ROOF PLAN & DETAILS

DRAWN: *Kjn*  
CHECKED:  
DATE: FEBRUARY '71  
SCALE: 1/8" = 1'-0" & 1/8" F.S.

JOB NO  
7025

SHEET  
7

