




ELEVATION
SCALE: 1/4 FULL SIZE

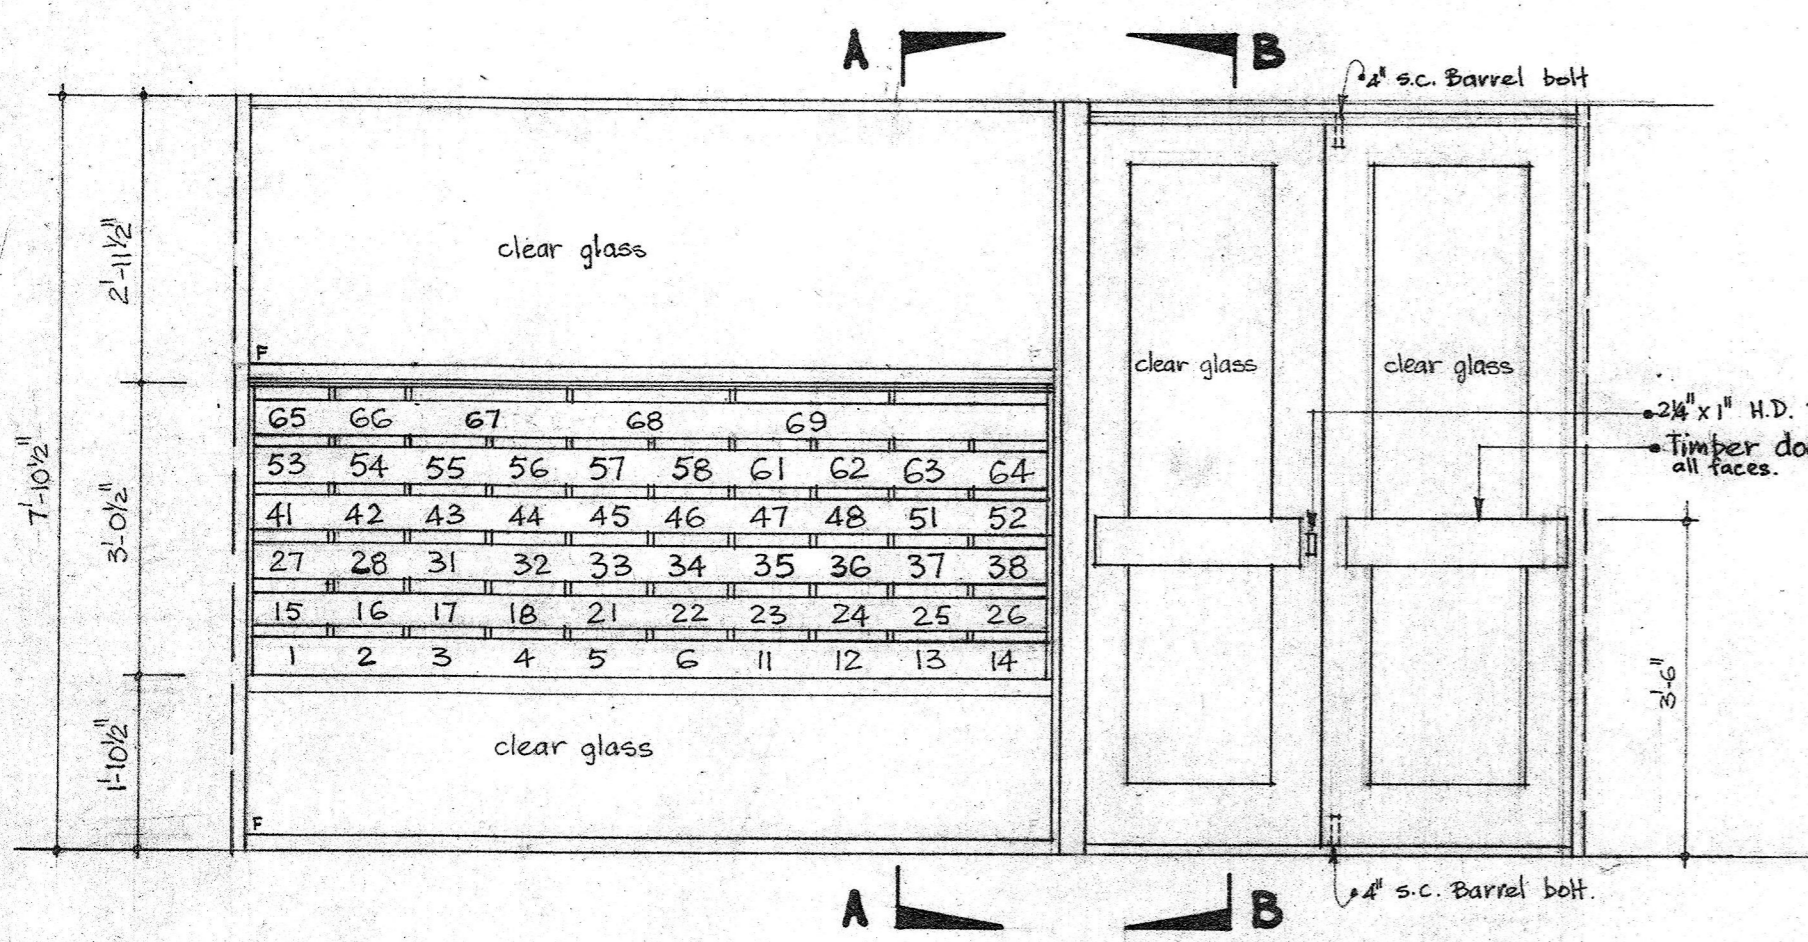

ELEVATION
SCALE: 1/2 inch TO 1'-0"

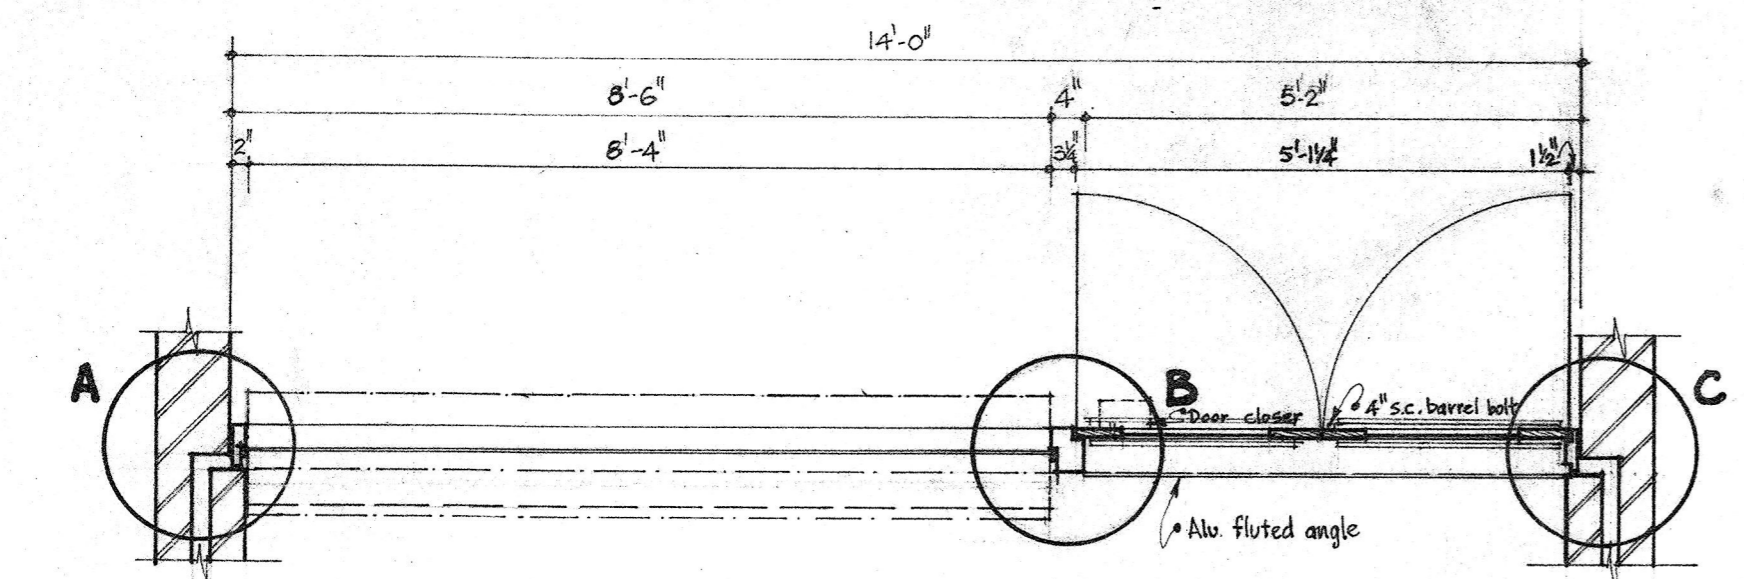


PLAN
SCALE: 1/2 inch TO 1'-0"

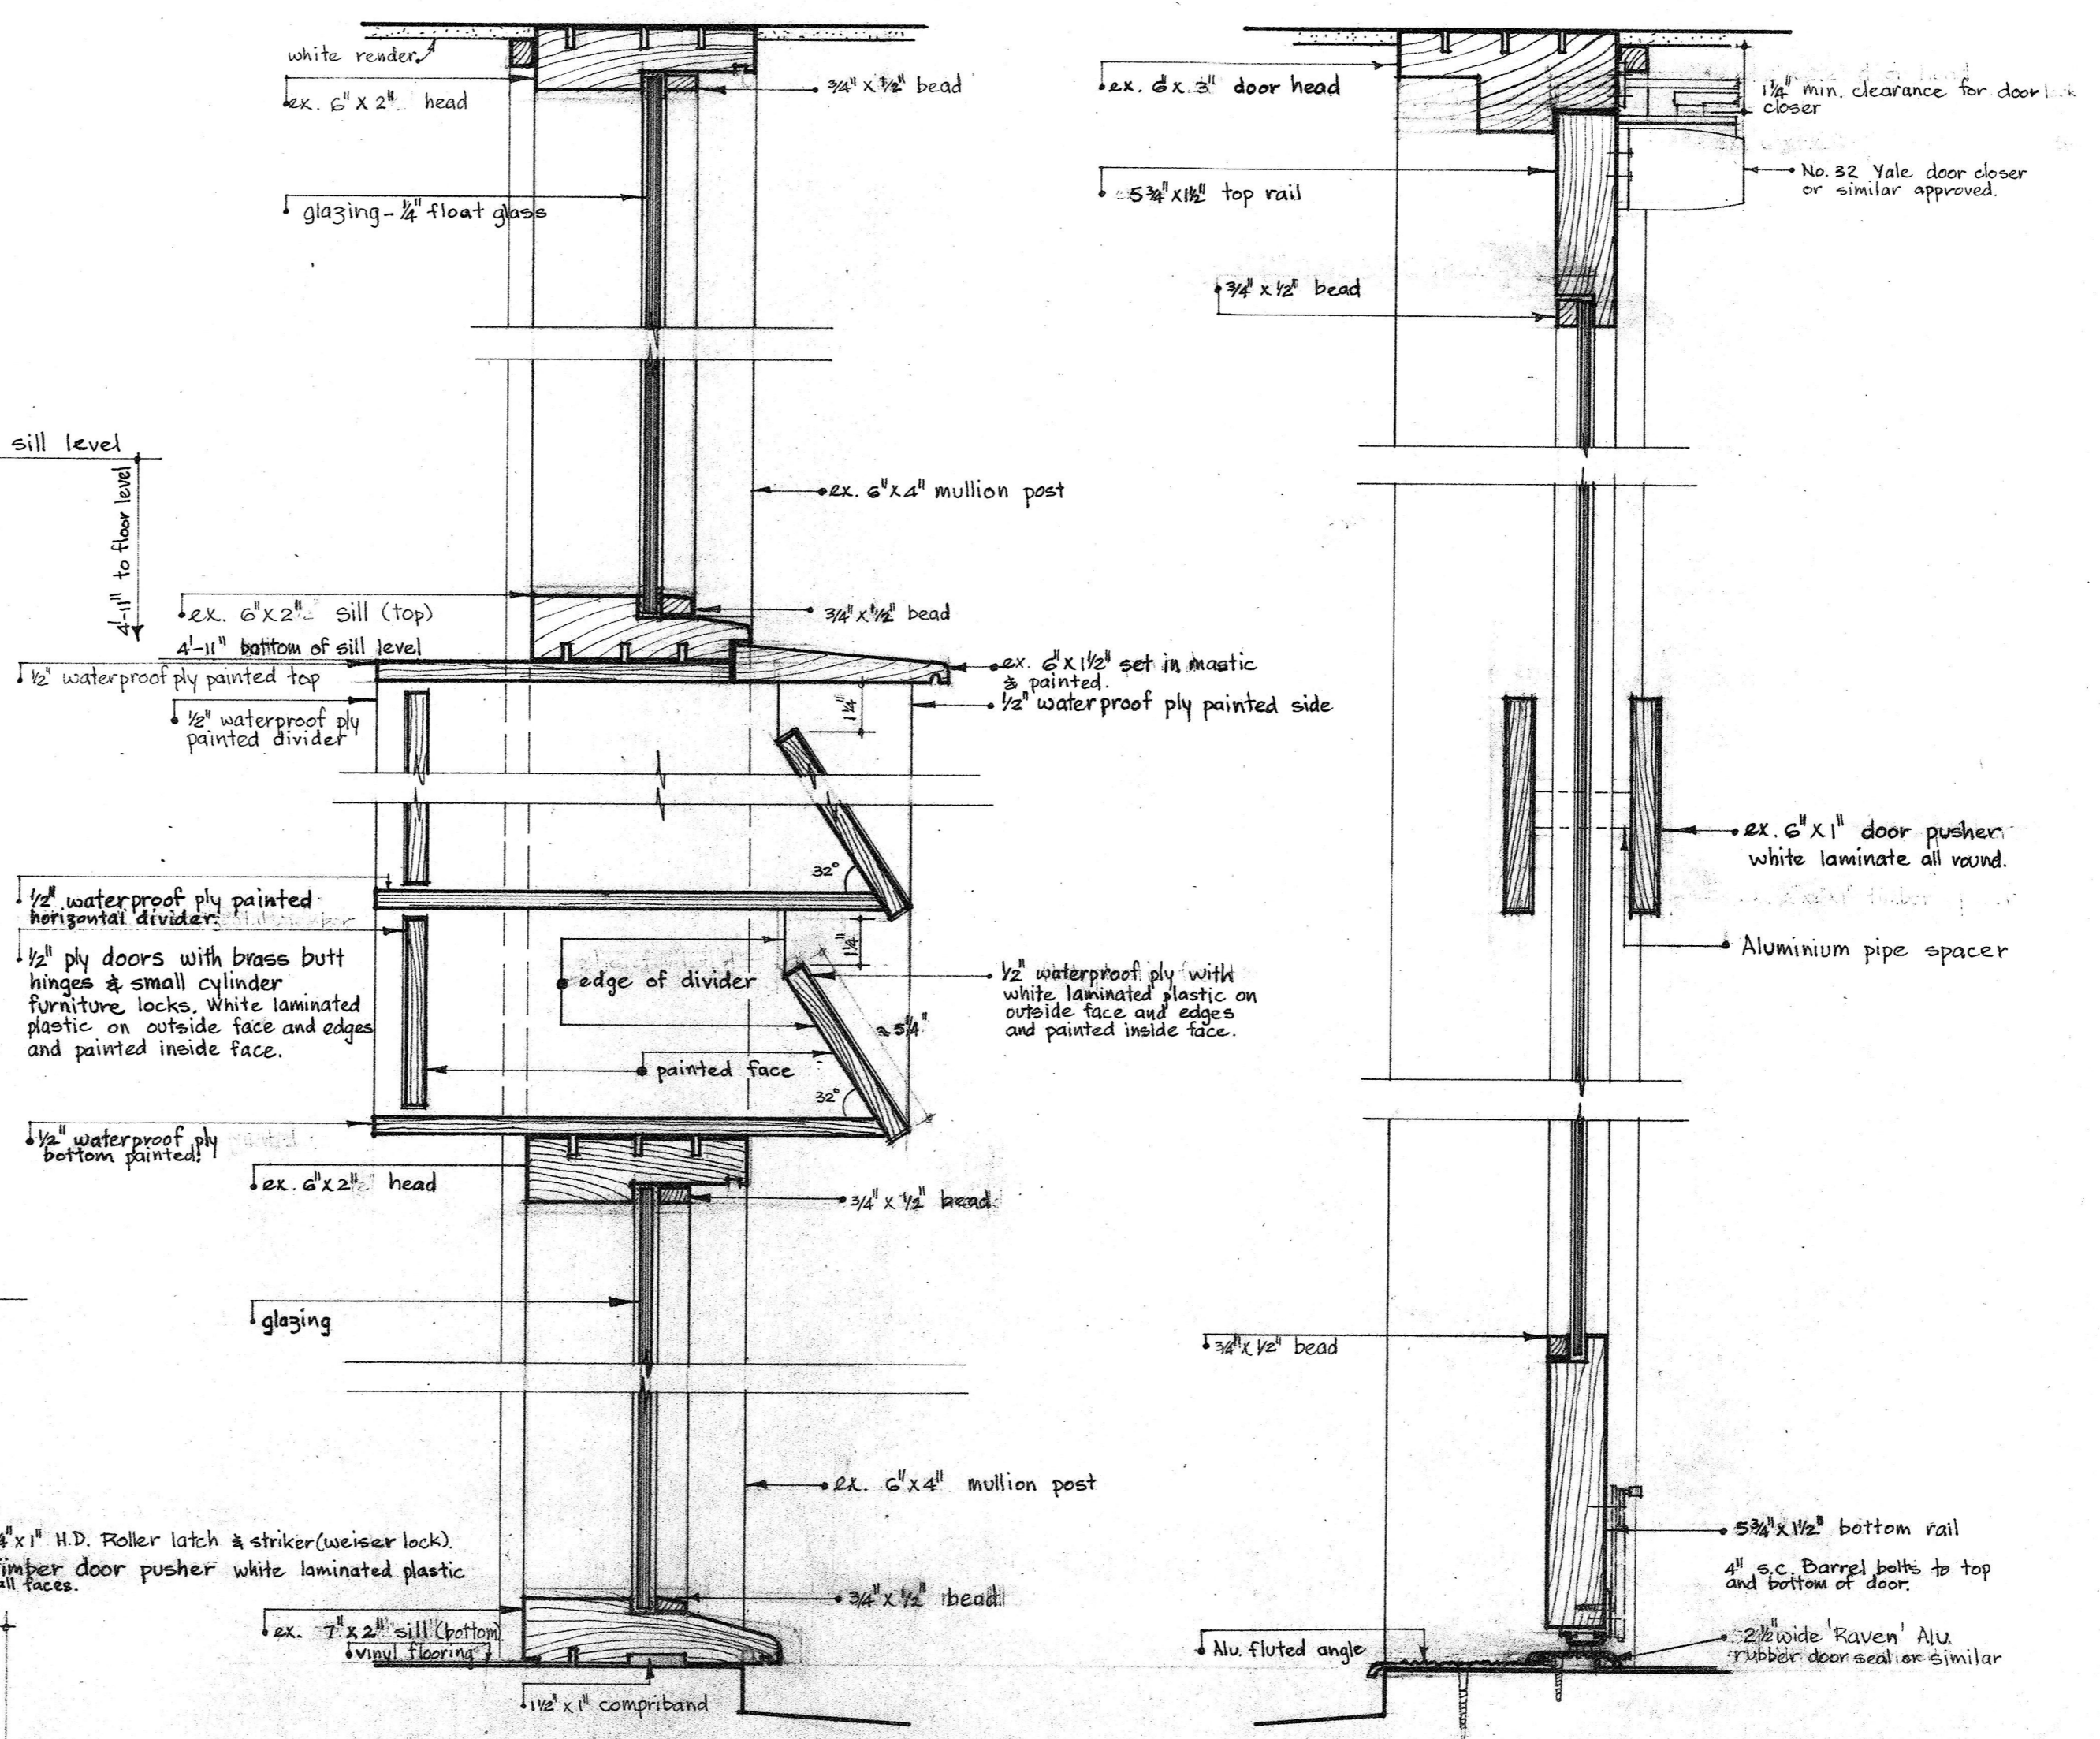

SECTION A-A
SCALE: 1/4 FULL SIZE


SECTION B-B
SCALE: 1/4 FULL SIZE

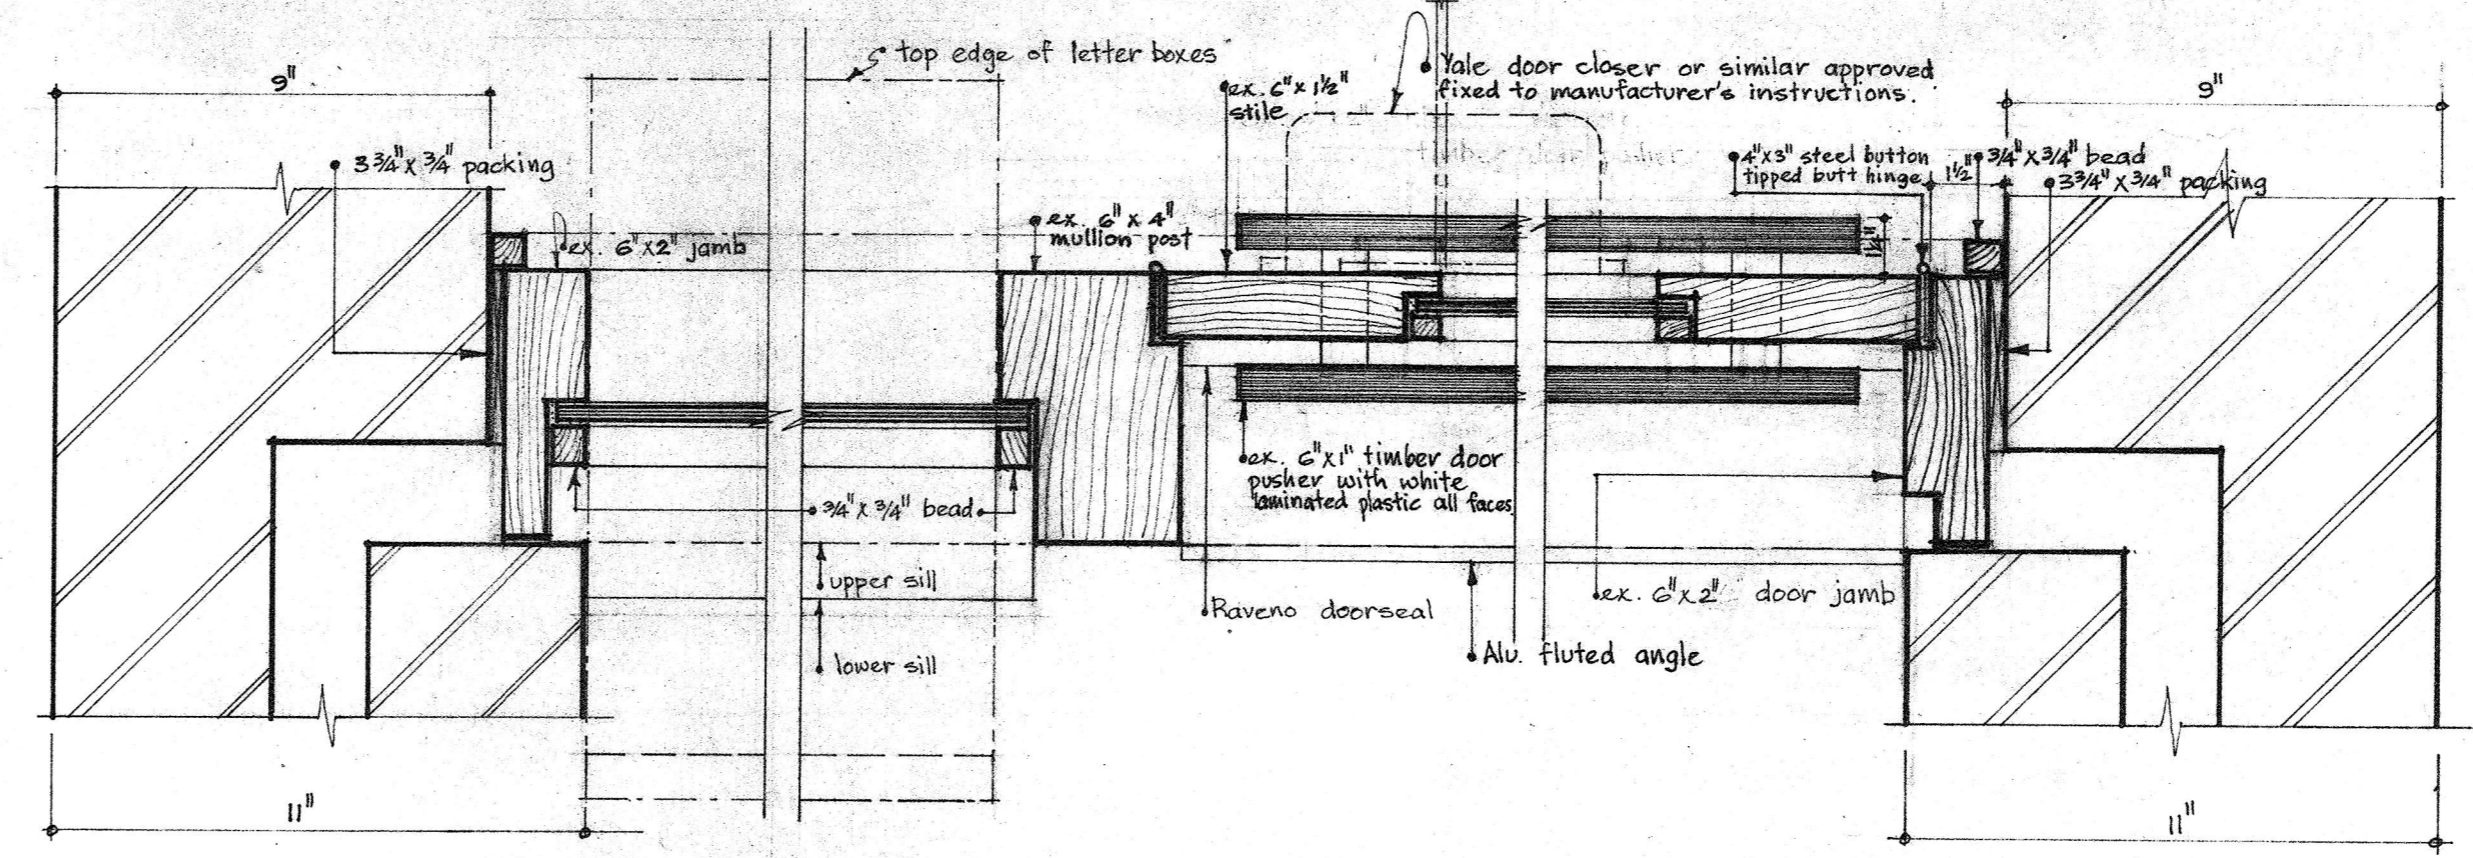


PLAN A
SCALE: 1/4 FULL SIZE

PLAN B


PLAN C

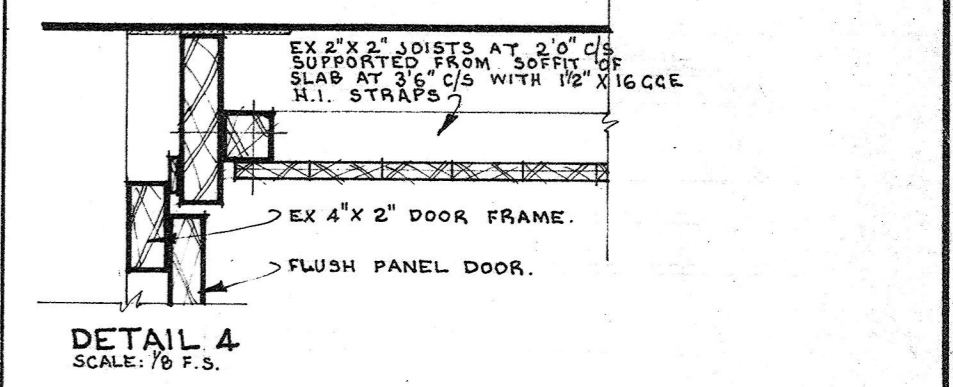


DETAIL 4
SCALE: 1/8 F.S.

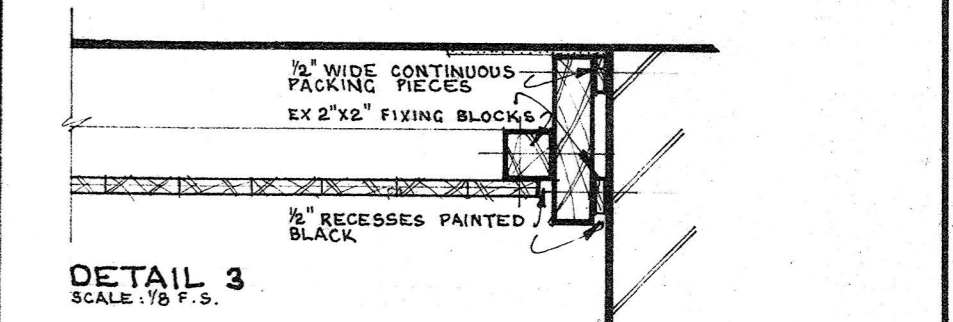


DETAIL 3
SCALE: 1/8 F.S.

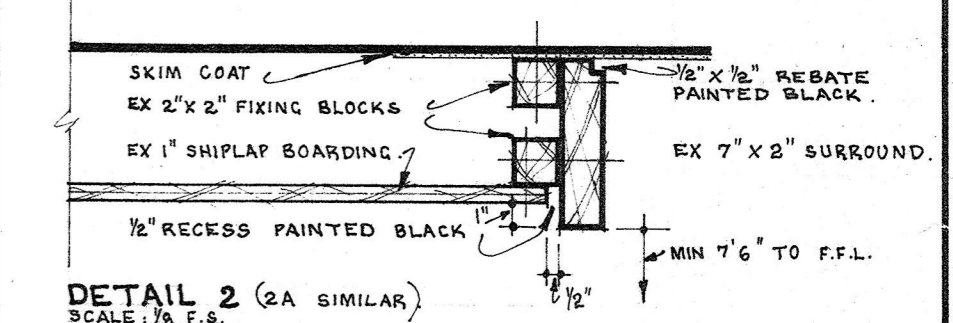


DETAIL 2 (2A SIMILAR)
SCALE: 1/8 F.S.

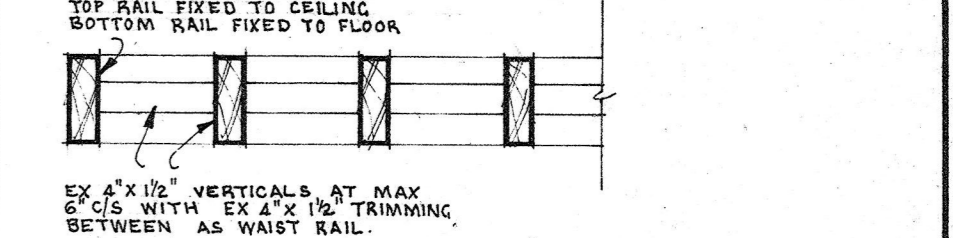

DETAIL 1
SCALE: 1/8 F.S.

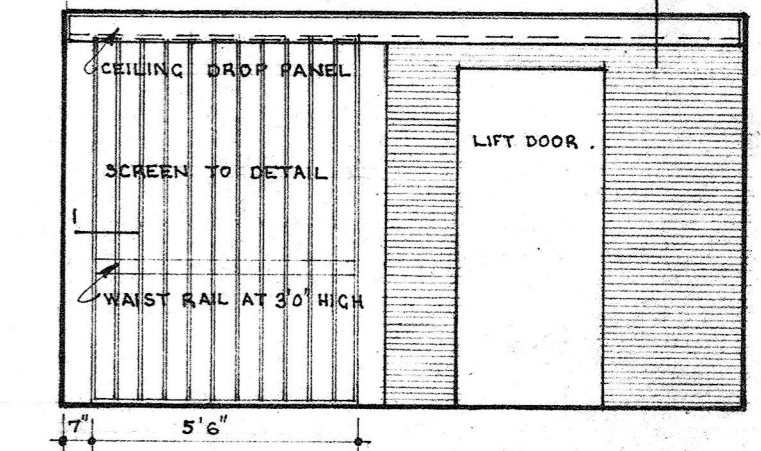

ELEVATION
SCALE: 1/4 inch TO 1'-0"

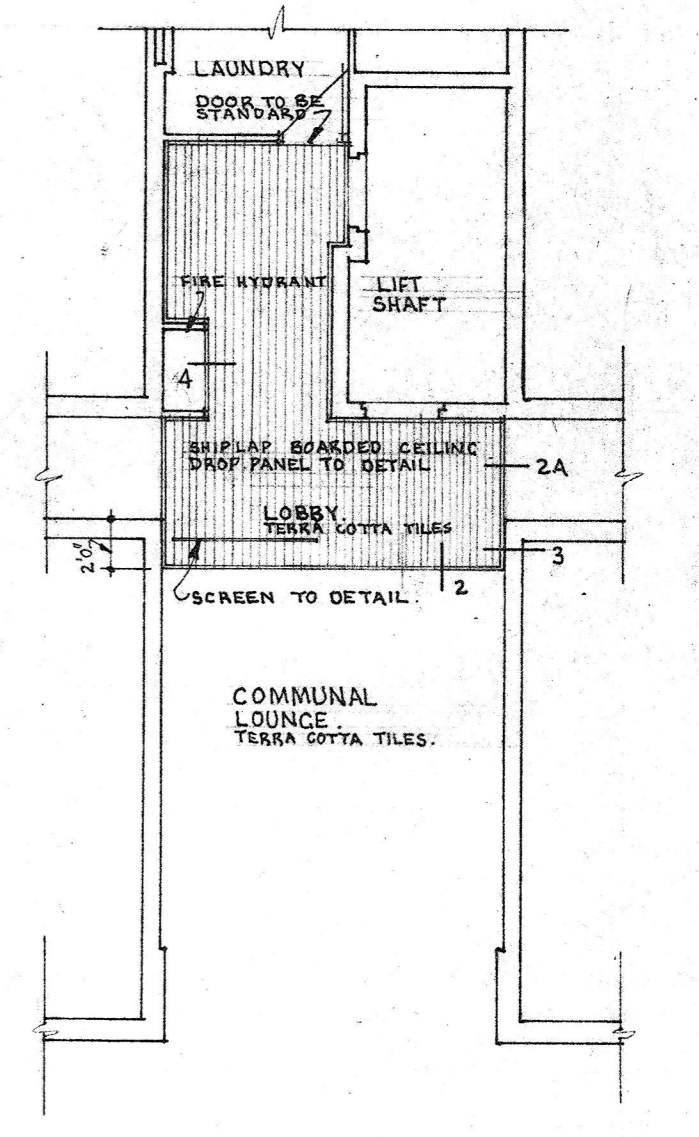

PLAN
SCALE: 1/8 inch TO 1'-0"

DETAILS OF DROPPED CEILING PANEL TO FIRST FLOOR ENTRANCE LOBBY.

CONTRACTOR TO CHECK ALL DIMENSIONS ON SITE PRIOR TO COMMENCEMENT OF WORK

SWAN COTTAGE HOMES - PROJECT NO.12
MULTI-STOREY HOME FOR THE AGED

BOLLIG, ABBOTT AND PARTNERS ARCHITECTS AND TOWN PLANNERS
8 COOK ST, W. PERTH TEL. 21-4402
DETAILS - WDI

DRAWN: S.C.L.
CHECKED:
DATE: FEB. 71
SCALE: AS SHOWN

JOB NO. 7025
SHEET 11

