




ELEVATION C SECTION H  
LOUNGE-DINING SHELVES.

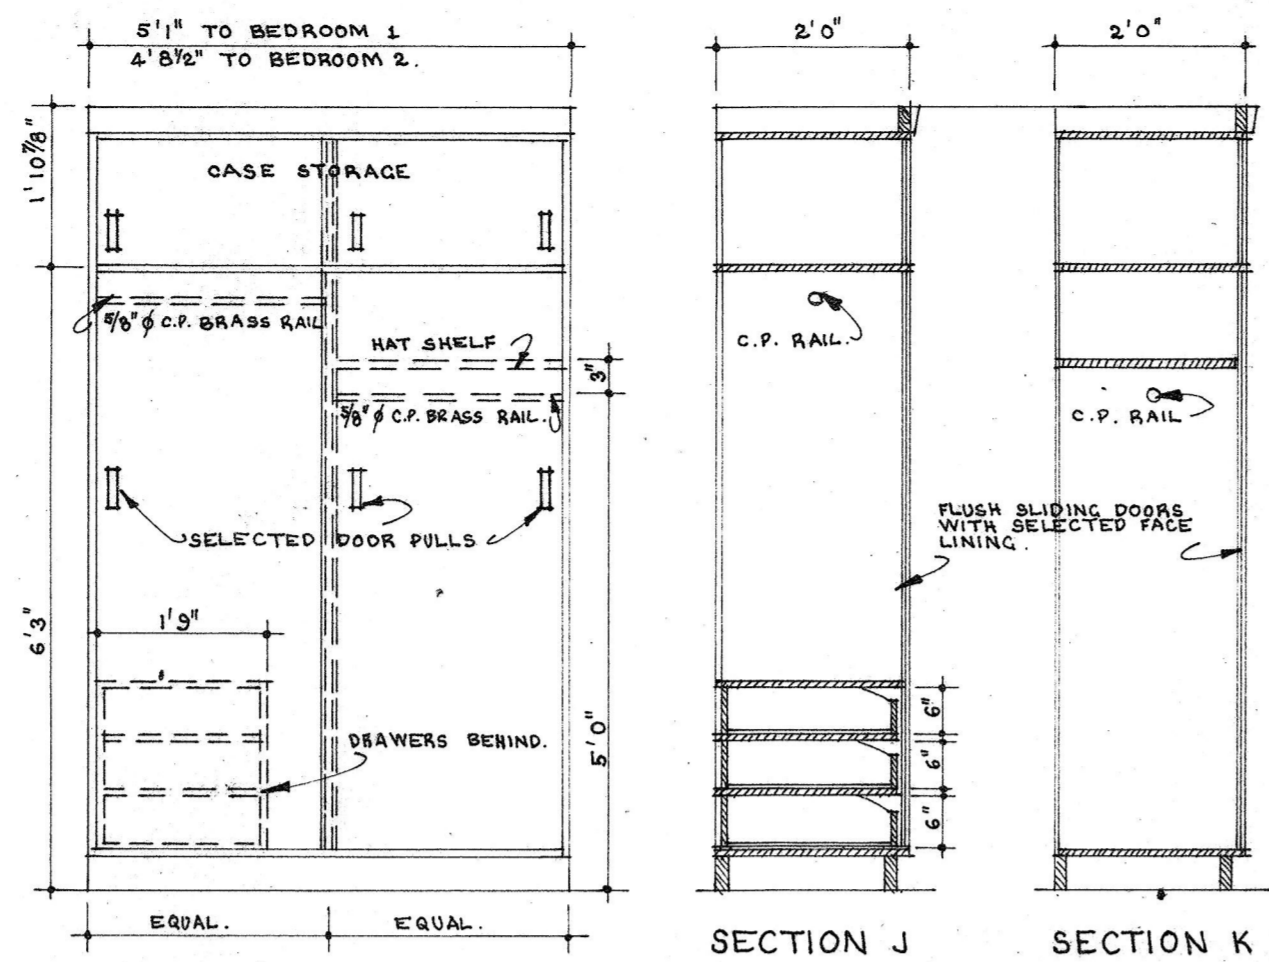


ELEVATION I SECTION J SECTION K  
WARDROBE TO BEDROOM 2 TO BE OPPOSITE HANDED.  
BEDROOM WARDROBES.

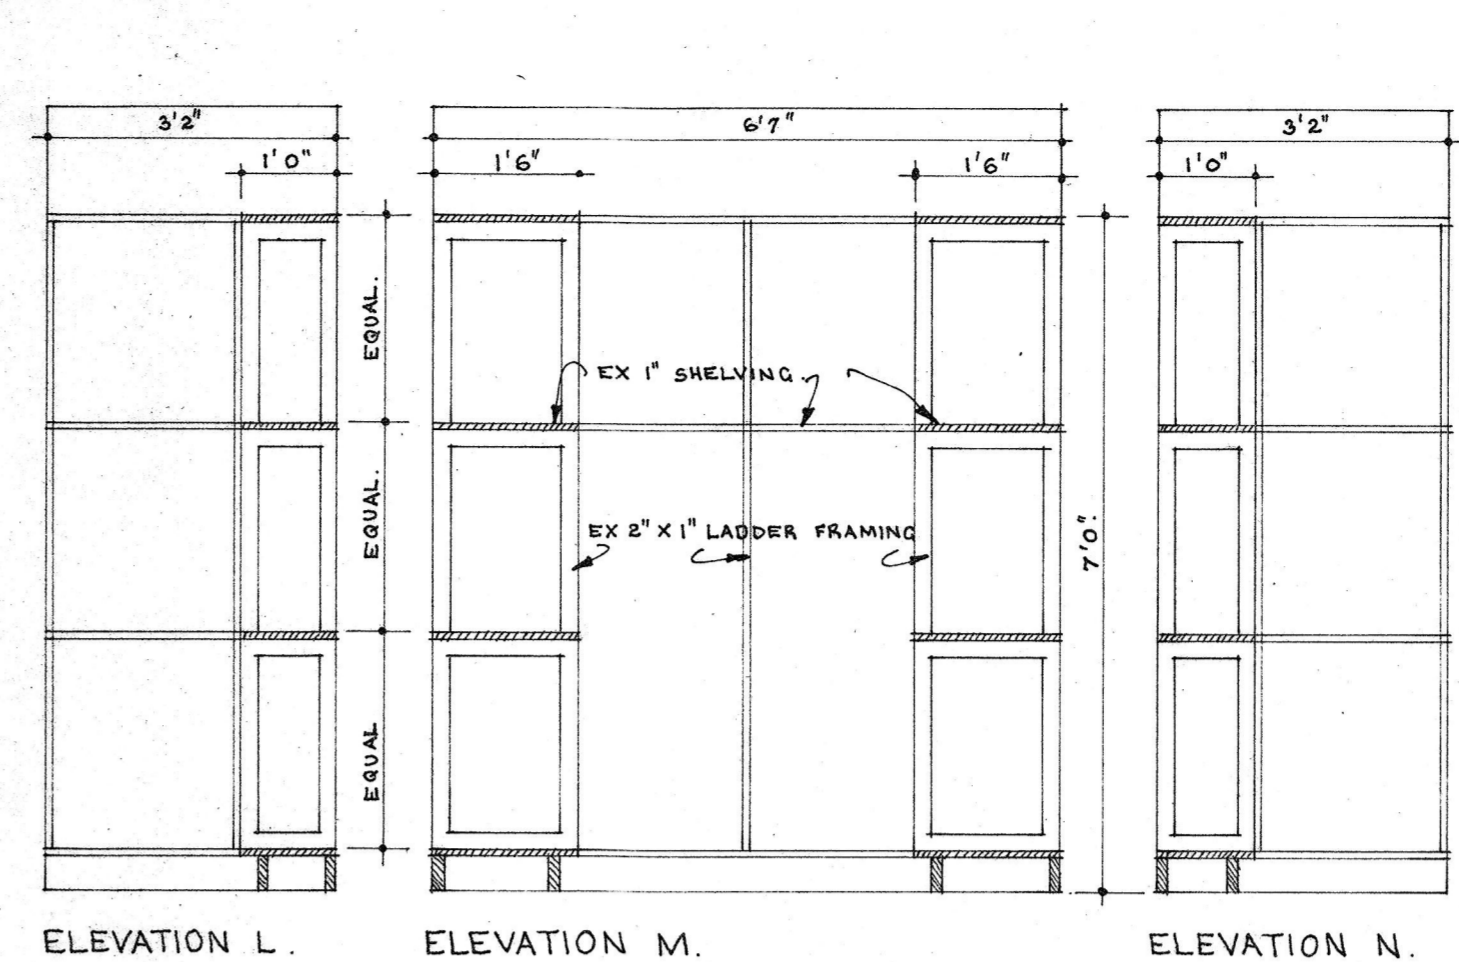


ELEVATION L ELEVATION M ELEVATION N  
STORAGE SHELVING

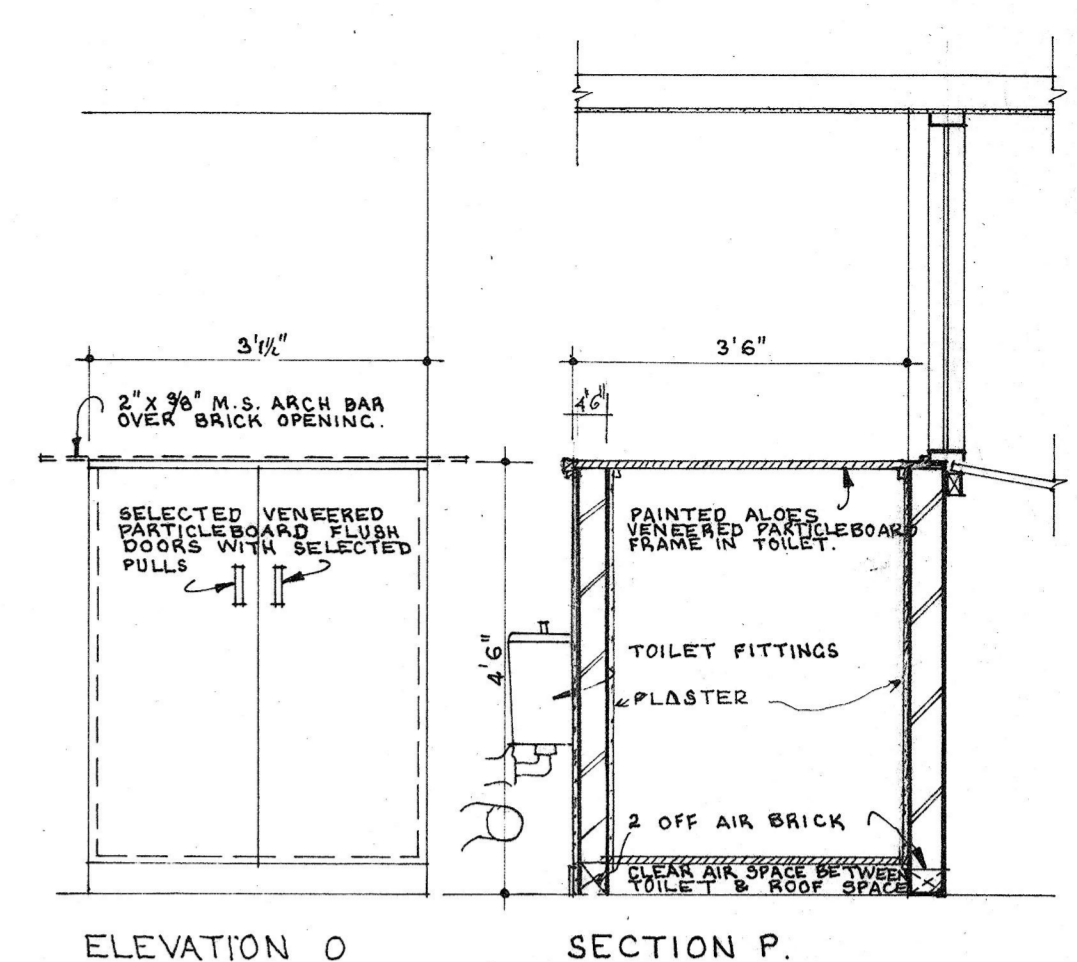

ELEVATION O SECTION P  
TOILET CUPBOARD.

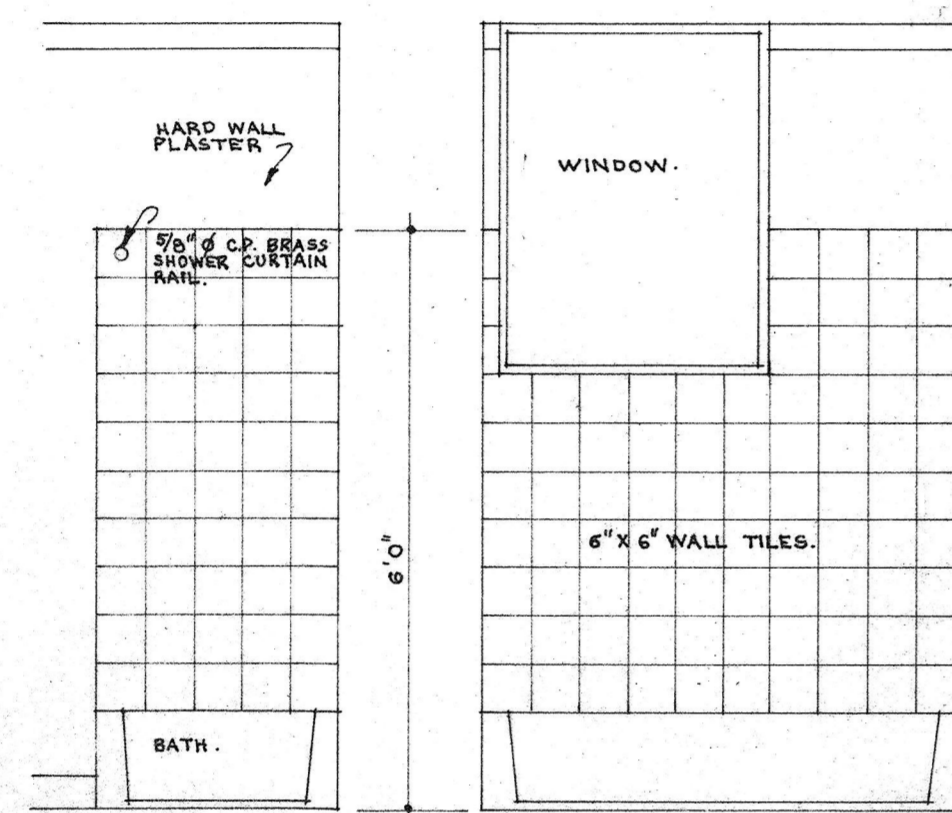


ELEVATION Q ELEVATION R  
BATHROOM ELEVATIONS.

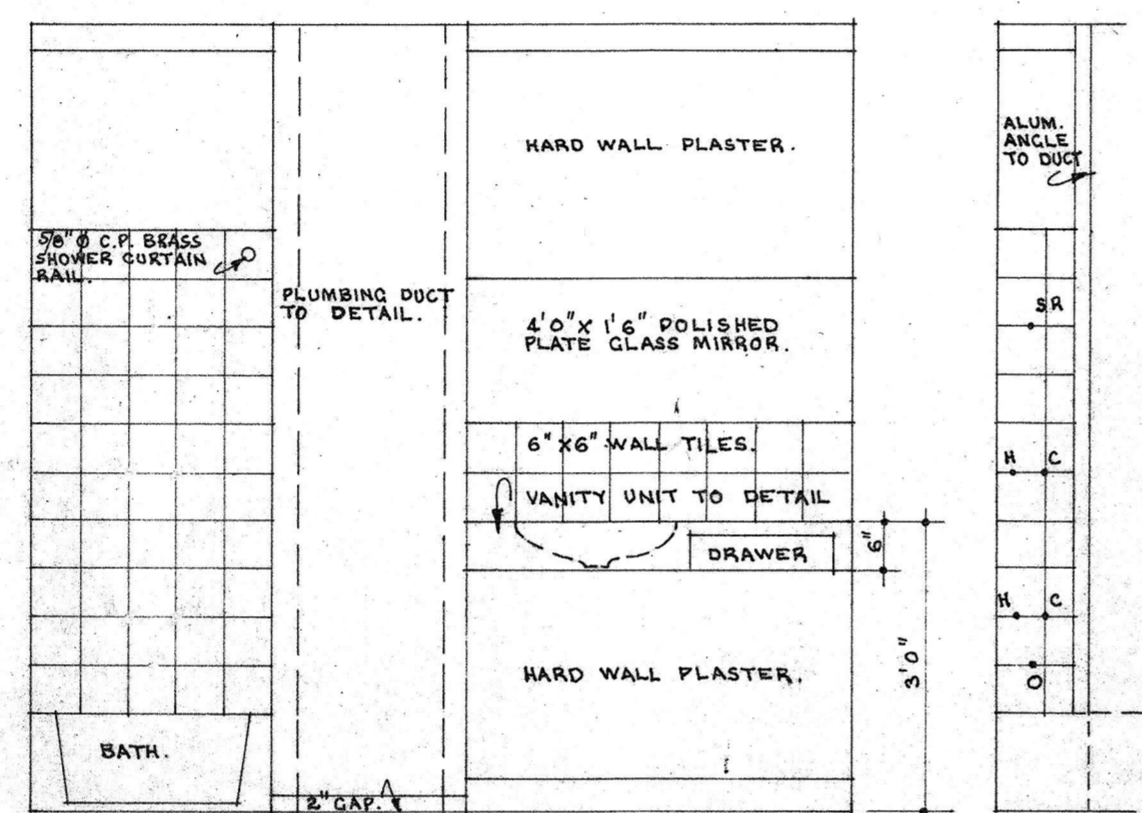


ELEVATION S ELEVATION T  
BATHROOM ELEVATIONS.


NOTE:  
REFER TO PLAN ON  
SHEET NO. 14.

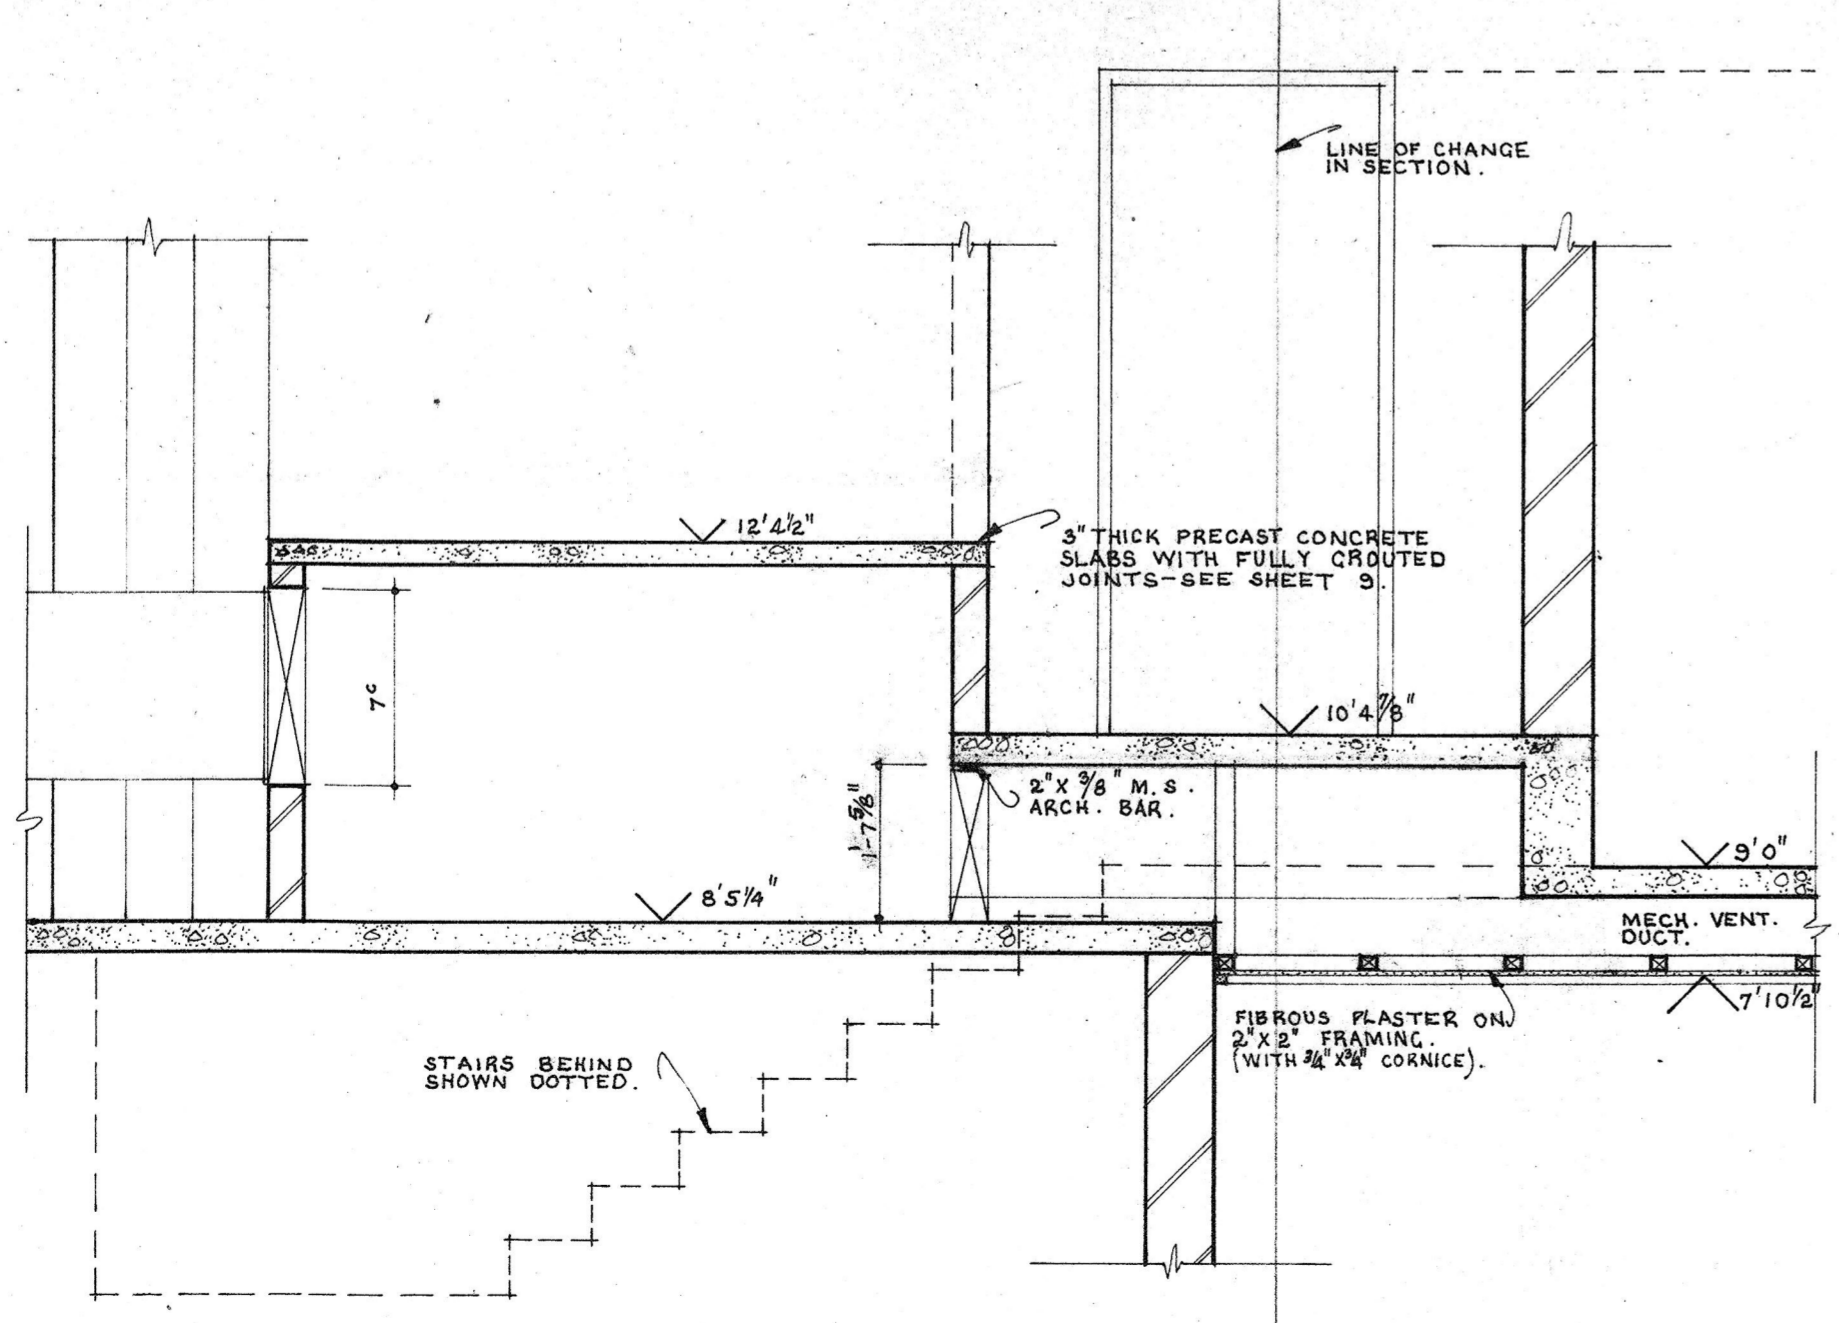

SECTION X-X.

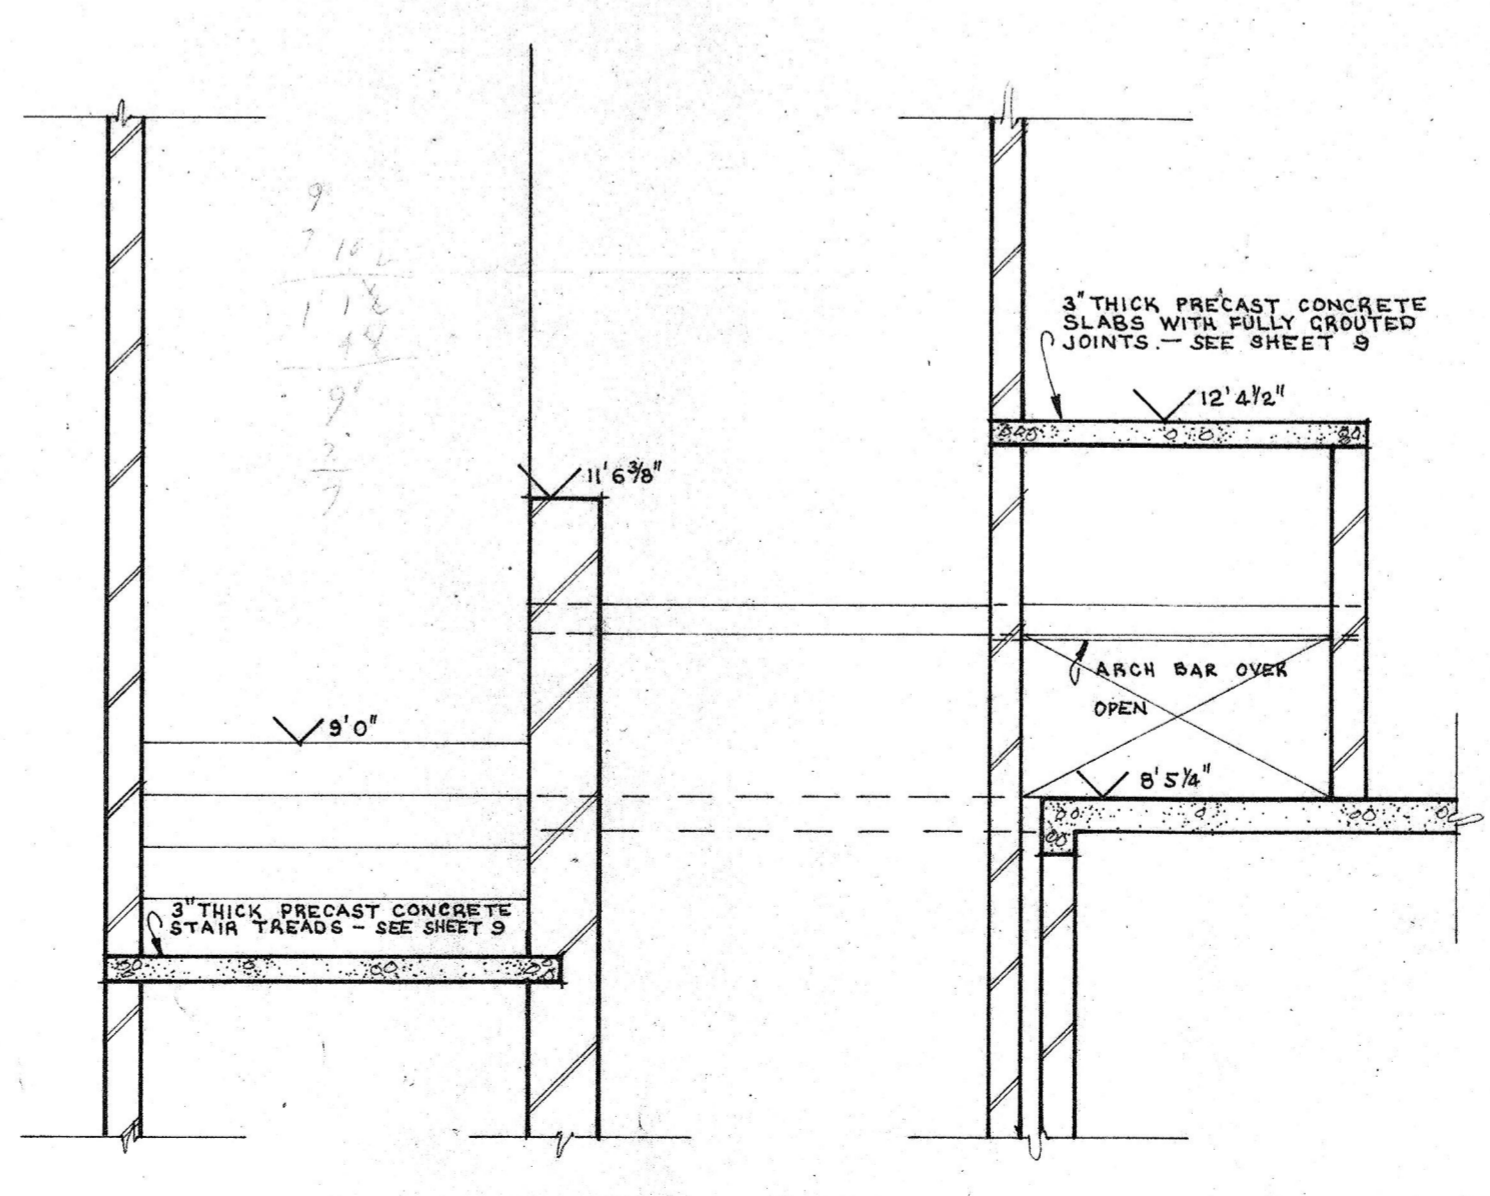

SECTION Y-Y.  
MECH. VENT. DETAILS.

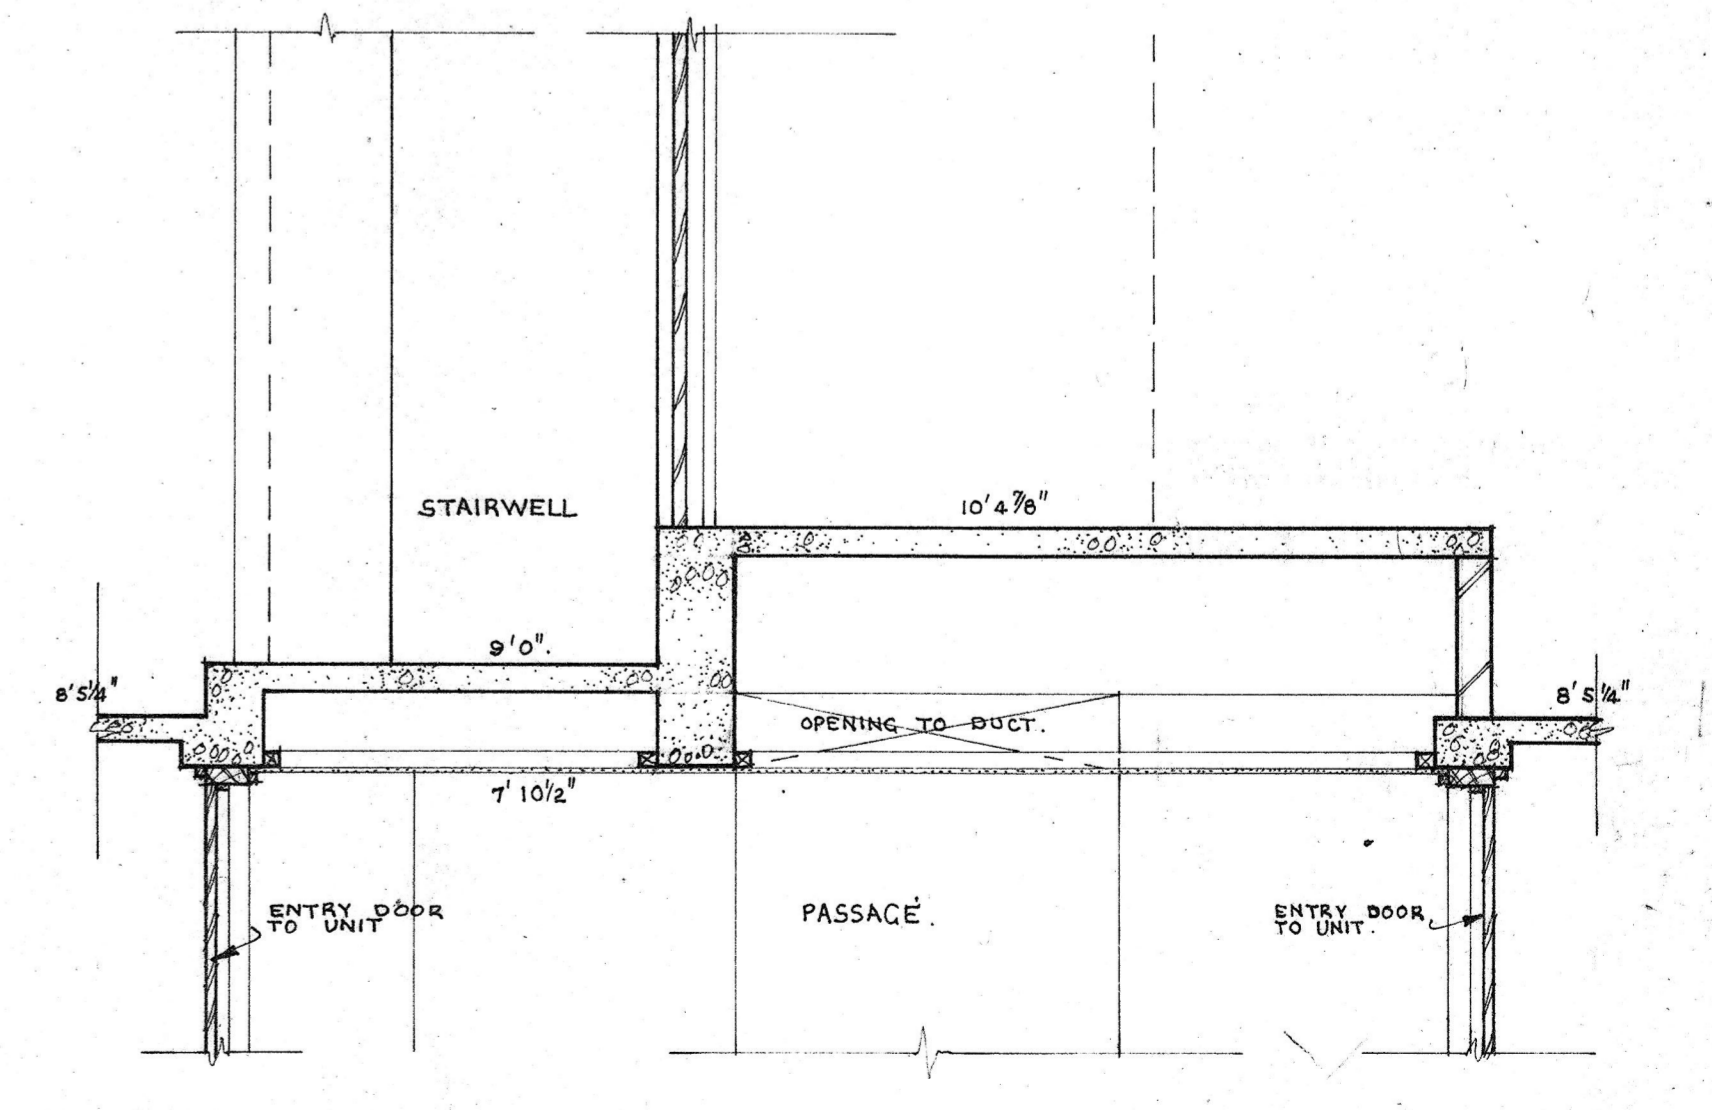

SECTION Z-Z.

CONTRACTOR TO CHECK ALL DIMENSIONS ON SITE PRIOR TO COMMENCEMENT OF WORK

SWAN COTTAGE HOMES - PROJECT NO. 12  
MULTI-STOREY HOME FOR THE AGED

BOLLIG, ABBOTT AND PARTNERS ARCHITECTS AND TOWN PLANNERS  
8 COOK ST, W. PERTH TEL. 214402  
RESIDENCE & MECH. VENT. DETAILS

DRAWN: *ghm*  
CHECKED  
DATE FEB'71  
SCALE: 1/2" = 1'0"

JOB NO. 7025 SHEET 15

