



SECTION B.-B.

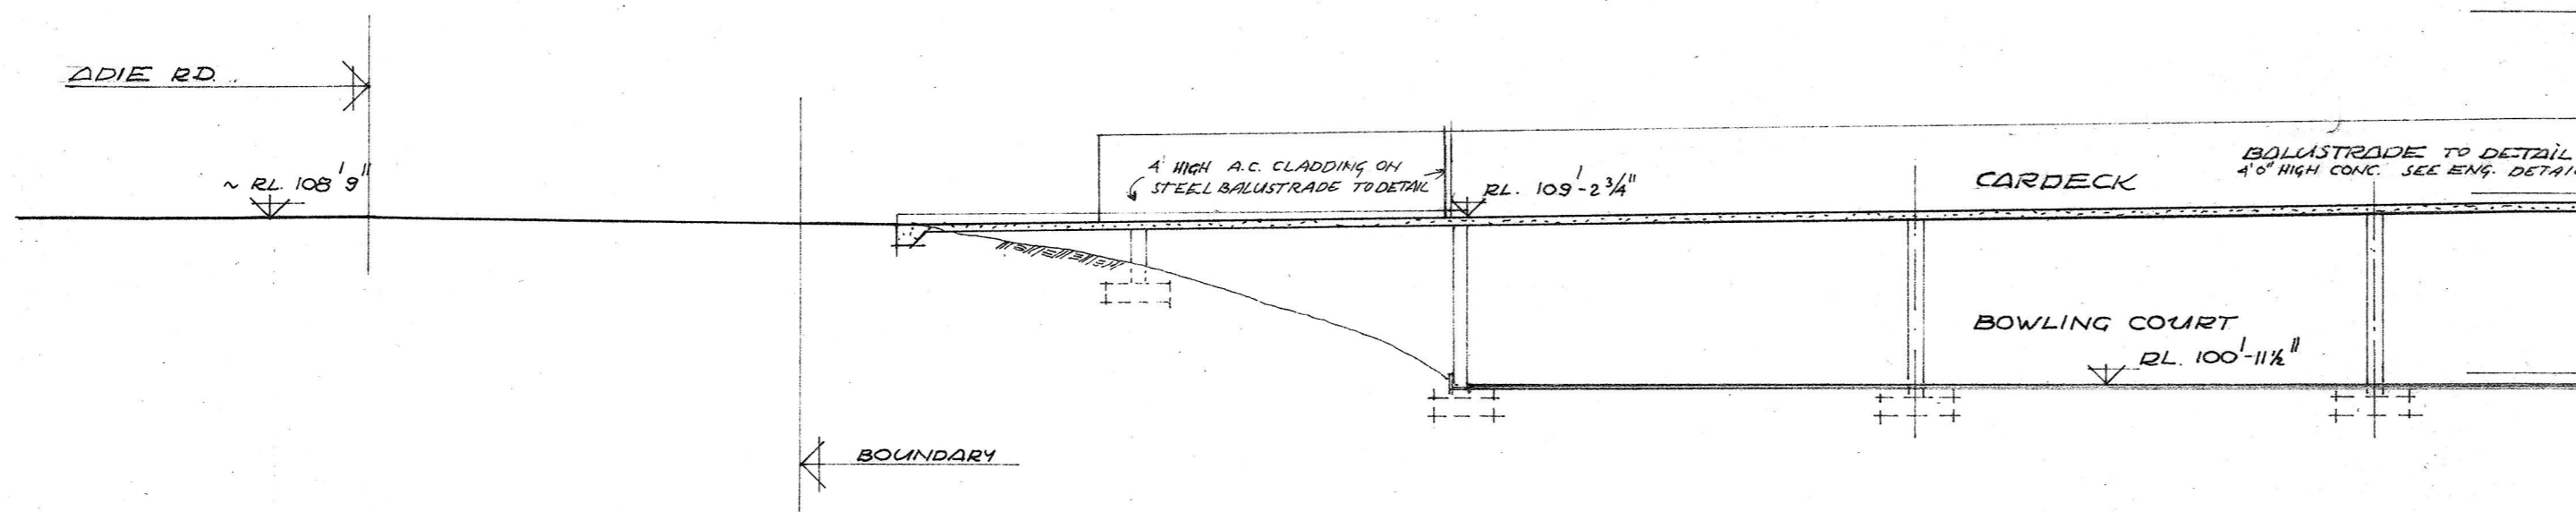


SECTION A.-A.

NOTE :  
ALL STRUCTURAL CONCRETE  
TO ENGINEER'S DETAIL

BALUSTRADE DETAIL  
SCALE : 1" = 1'-0"

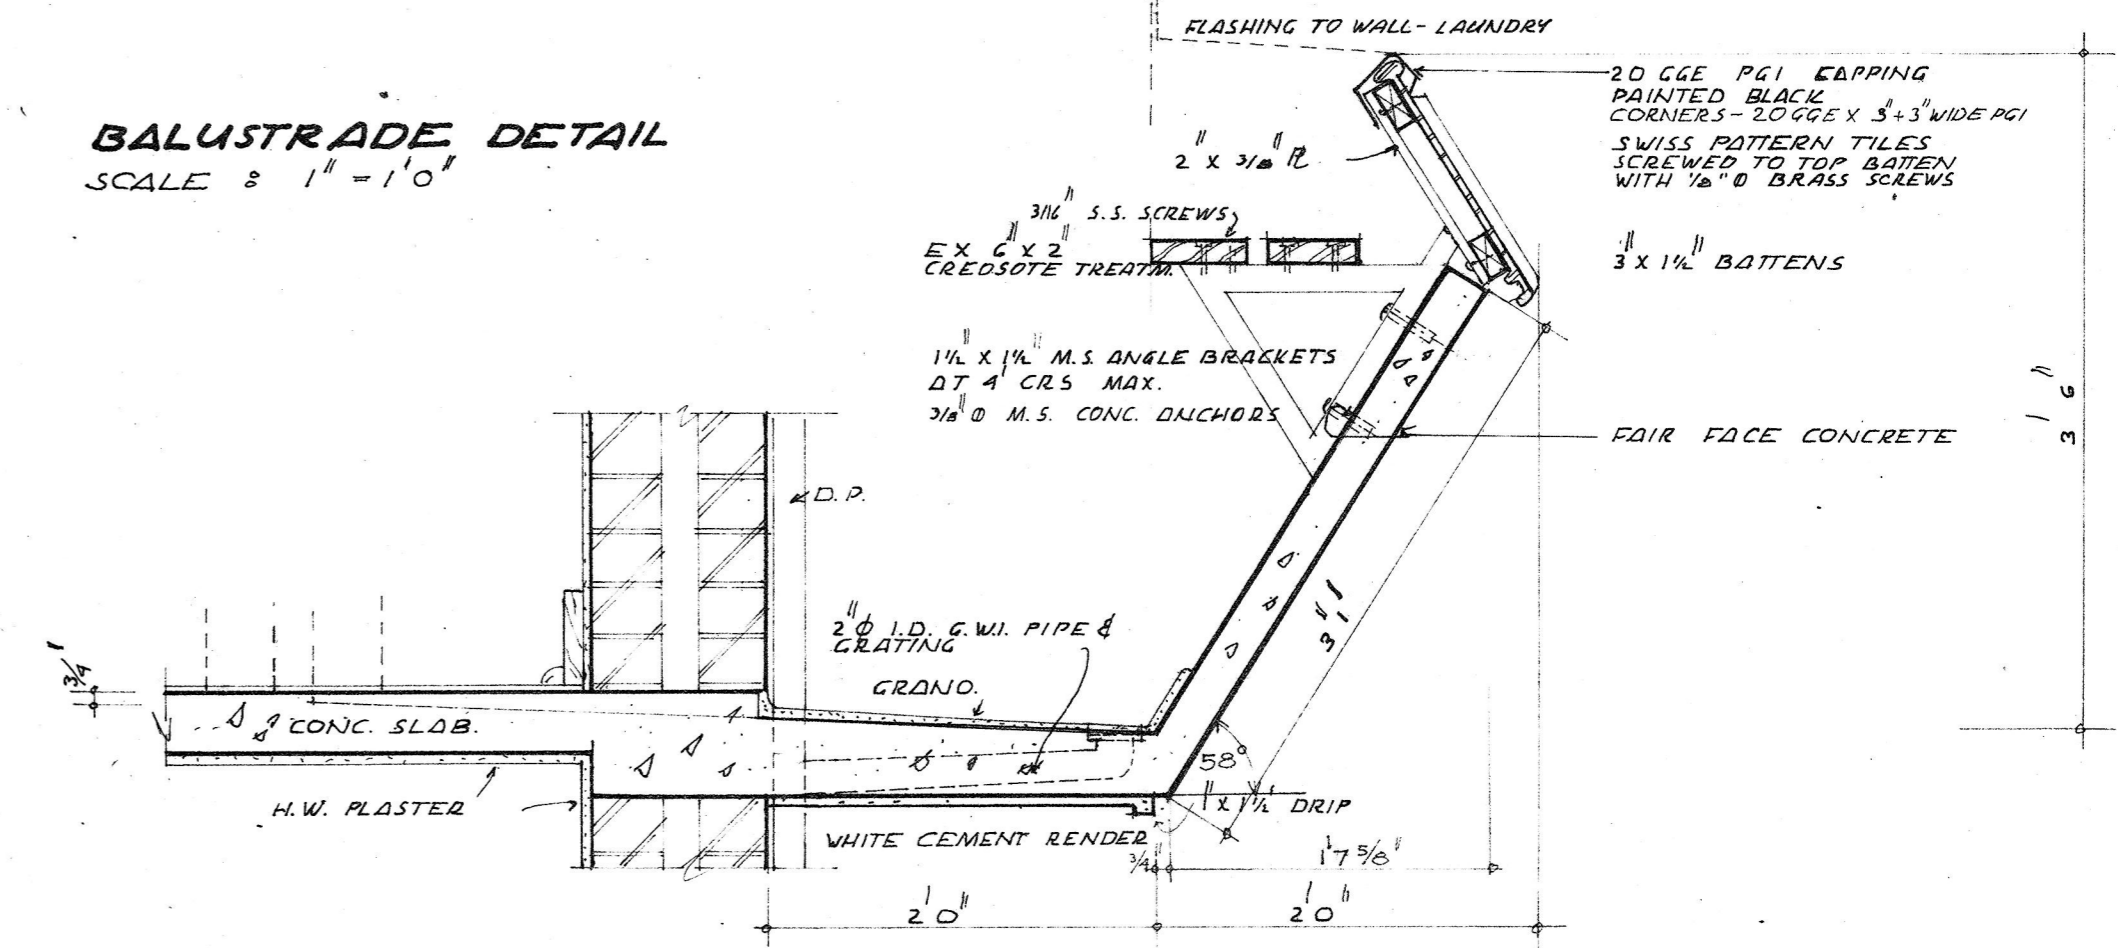

ROOF TO DETAIL  
SWISS PATTERN TILES  
3" x 2" RAFTERS  
4" x 2" WALL PLATES

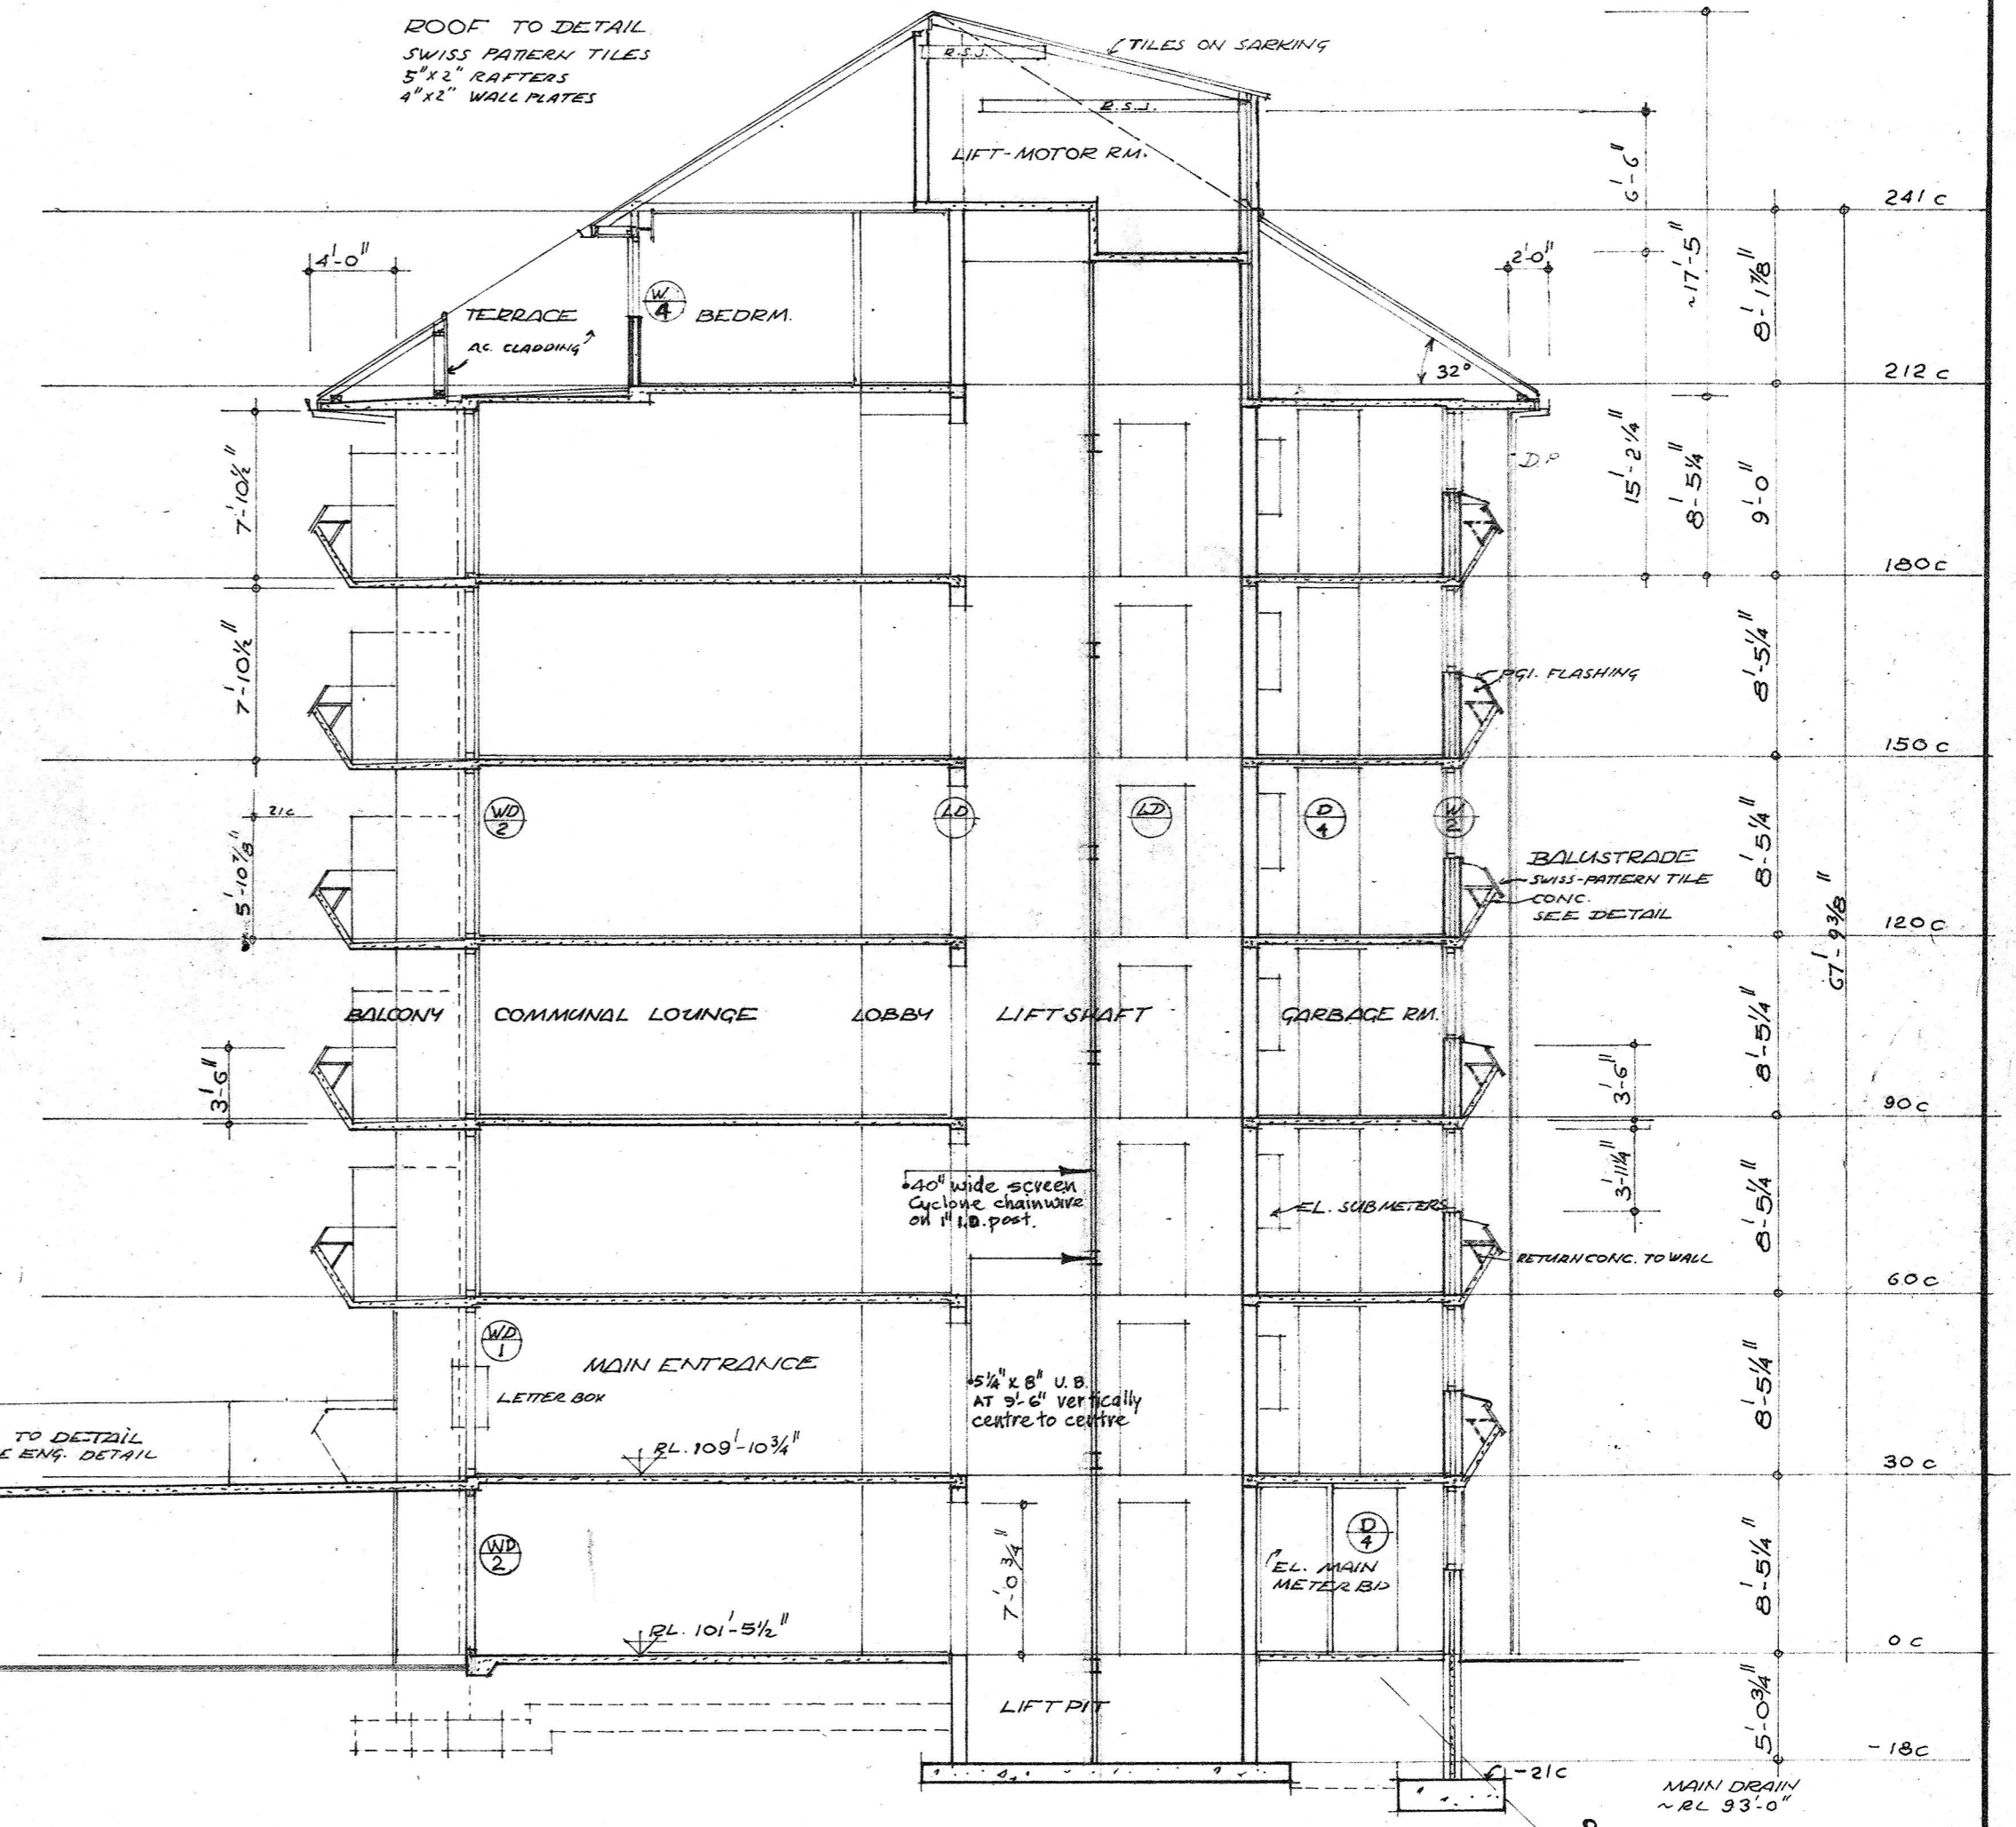

CONTRACTOR TO CHECK  
ALL DIMENSIONS ON SITE  
PRIOR TO COMMENCEMENT  
OF WORK

SWAN COTTAGE HOMES - PROJECT NO. 12  
MULTI-STOREY HOME FOR THE AGED

BOLLIG, ABBOTT AND PARTNERS  
ARCHITECTS AND TOWN PLANNERS  
8 COOK ST W. PERTH TEL. 21-4402  
SECTIONS

DRAWN: D.B.  
CHECKED  
DATE FEBRUARY 71  
SCALE 1/8" TO 1'-0"

JOB NO. 7025  
SHEET 4

