




PART PLAN
SCALE: 1" TO 1'-0"

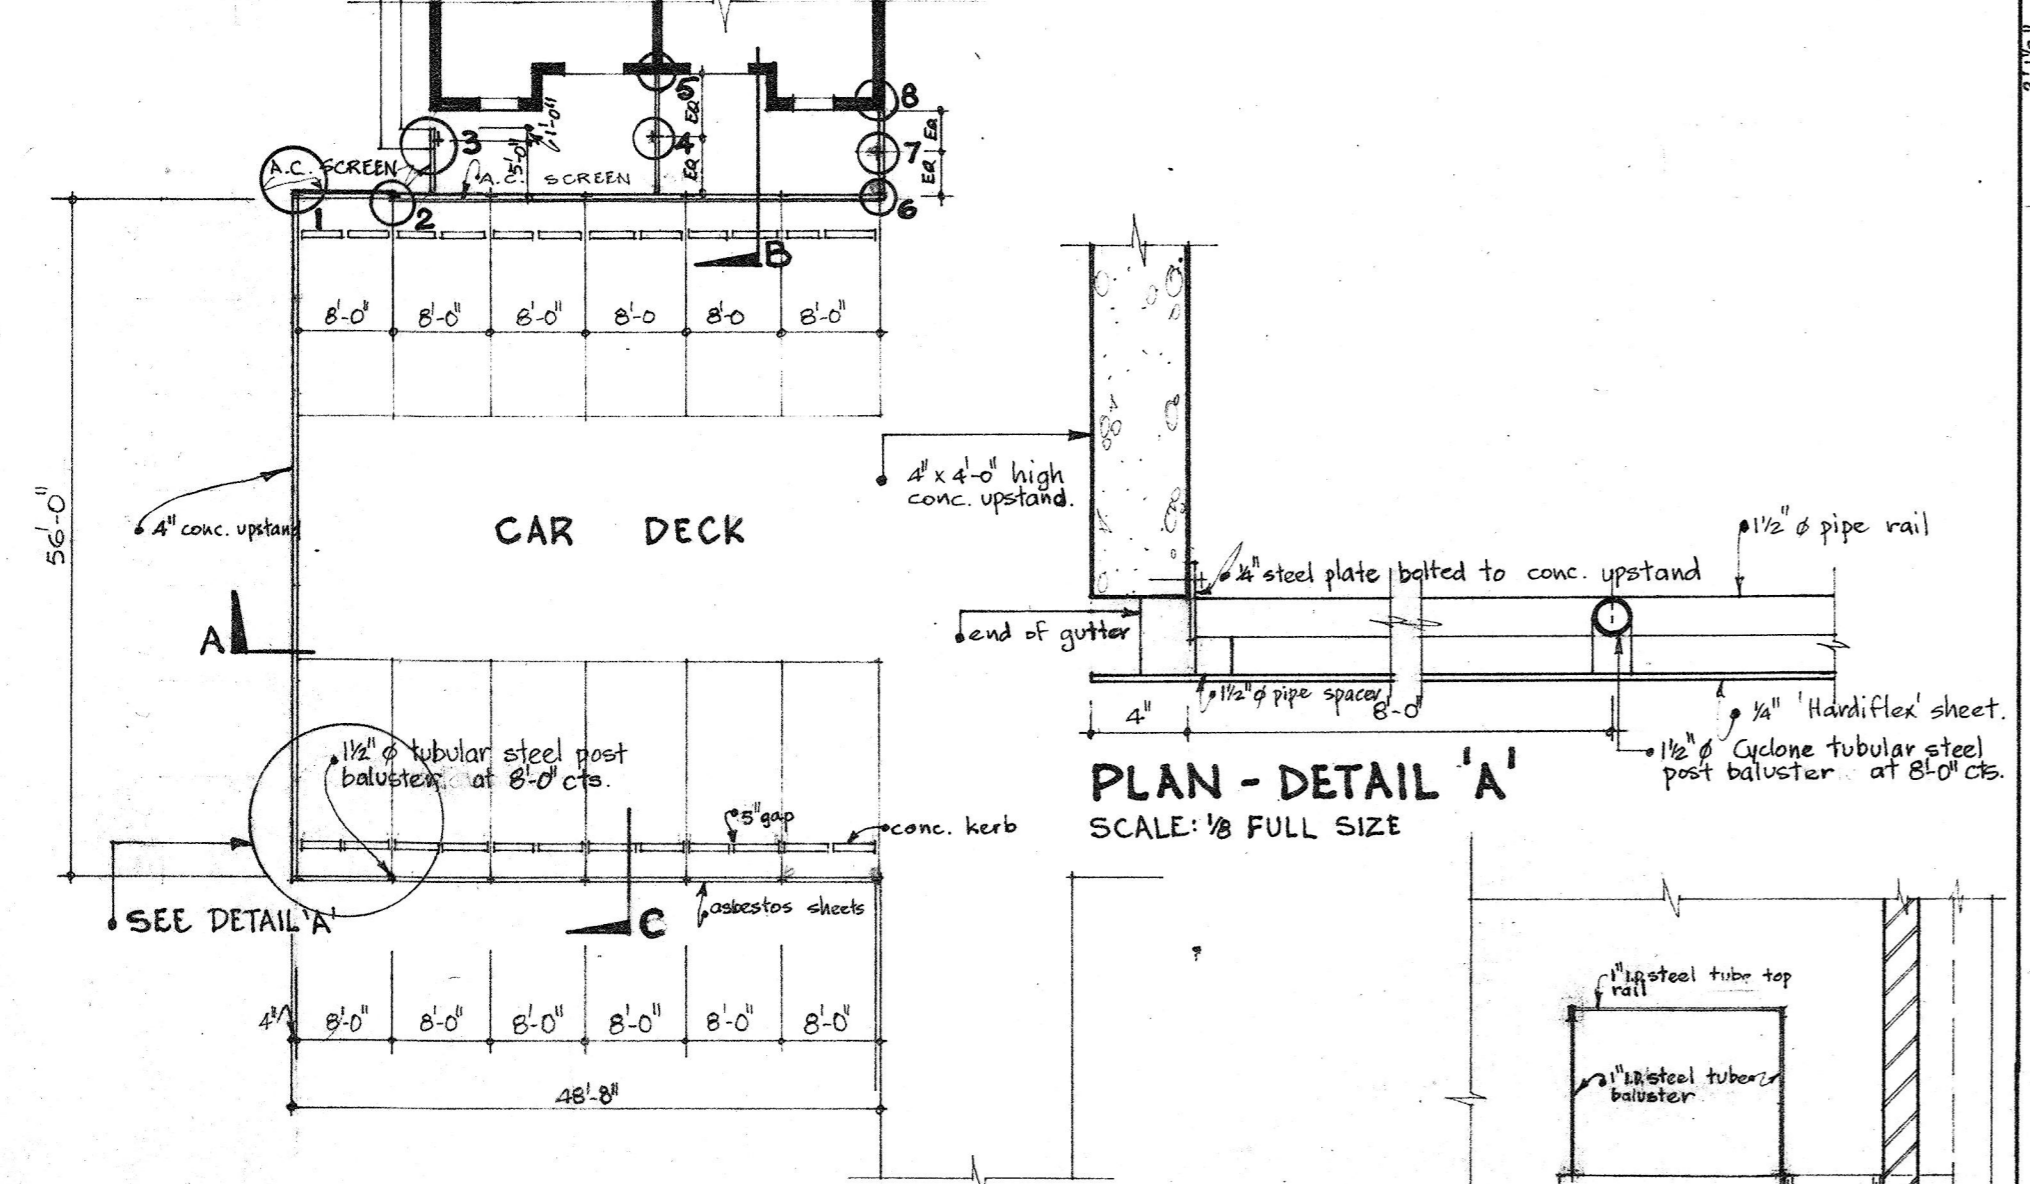


PLAN - CAR DECK BALUSTRADING
SCALE: 1/16" TO 1'-0"

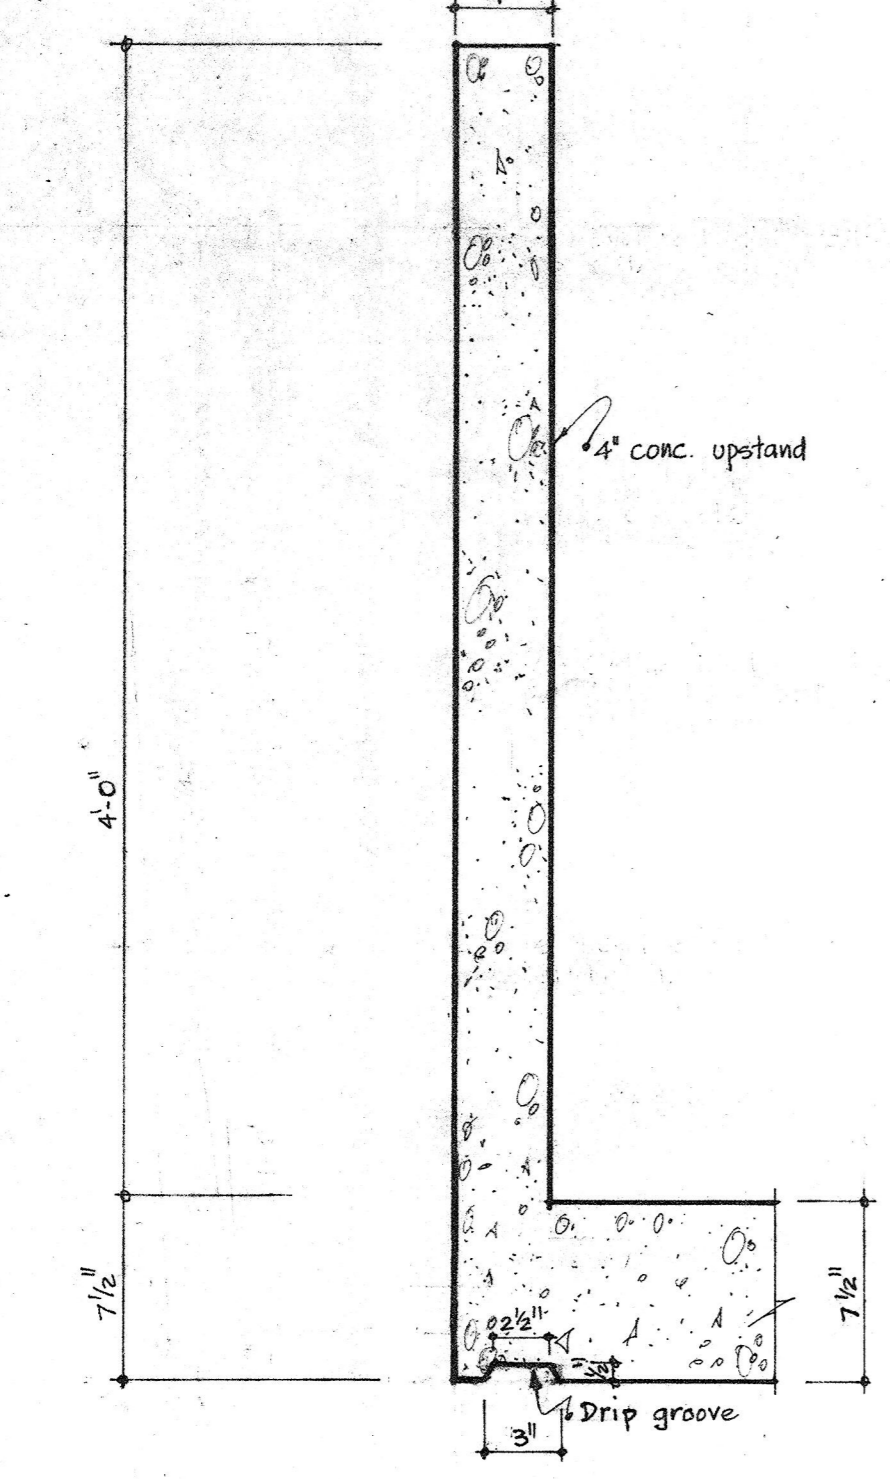


SECTION A
SCALE: 1/8" FULL SIZE

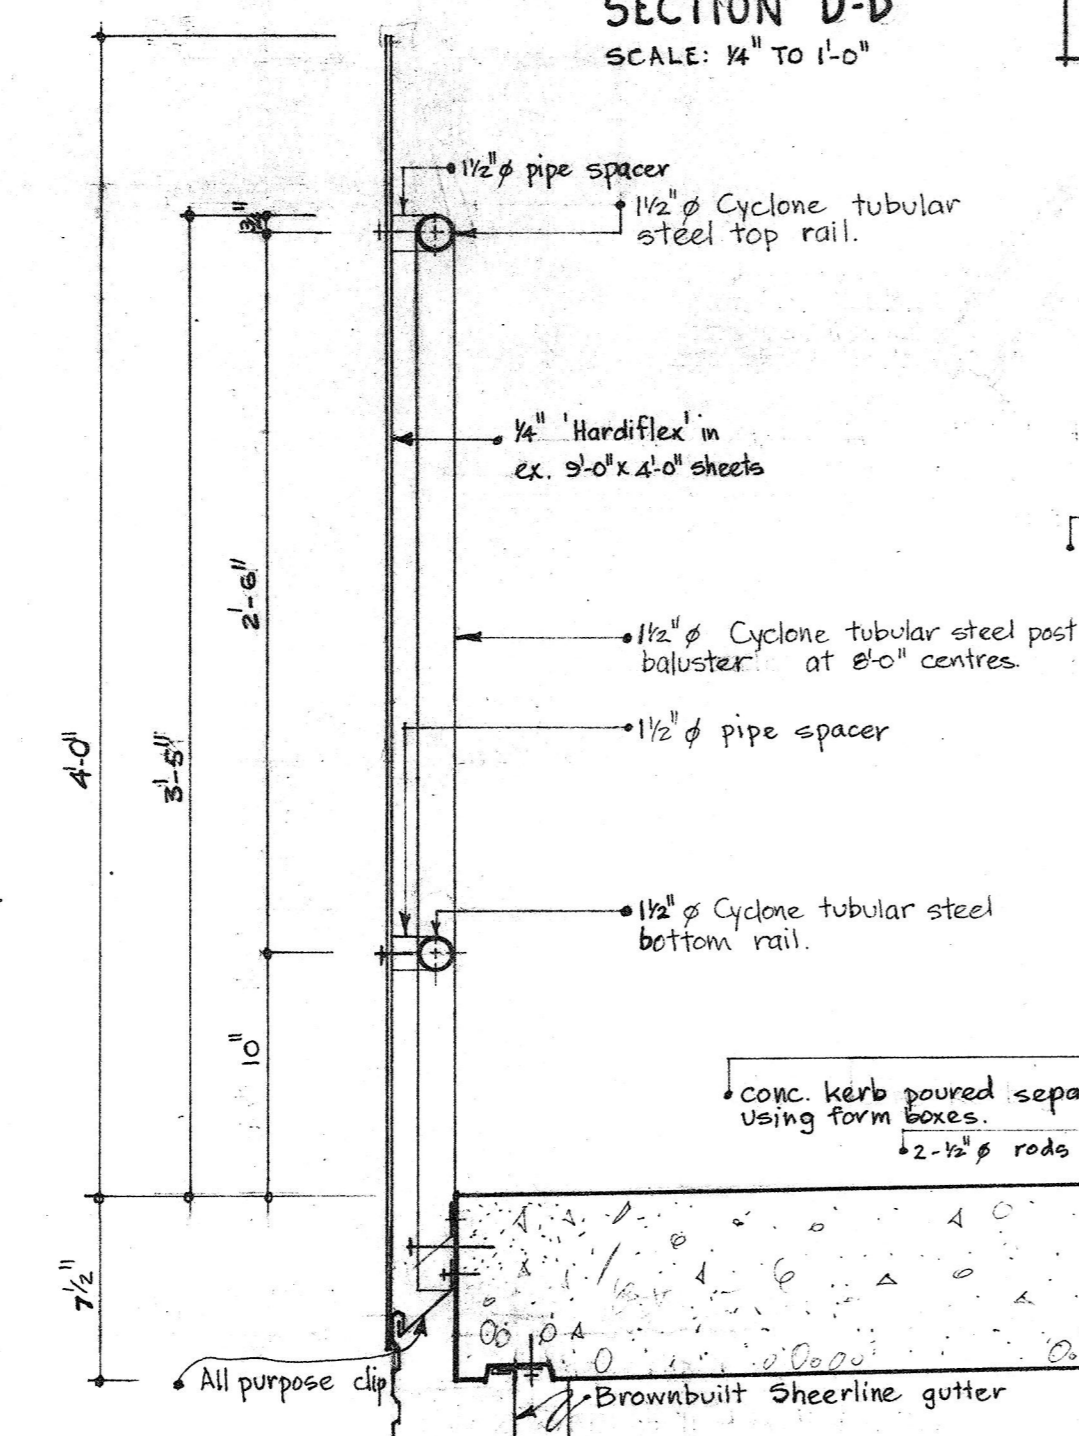


SECTION C
SCALE: 1/8" FULL SIZE

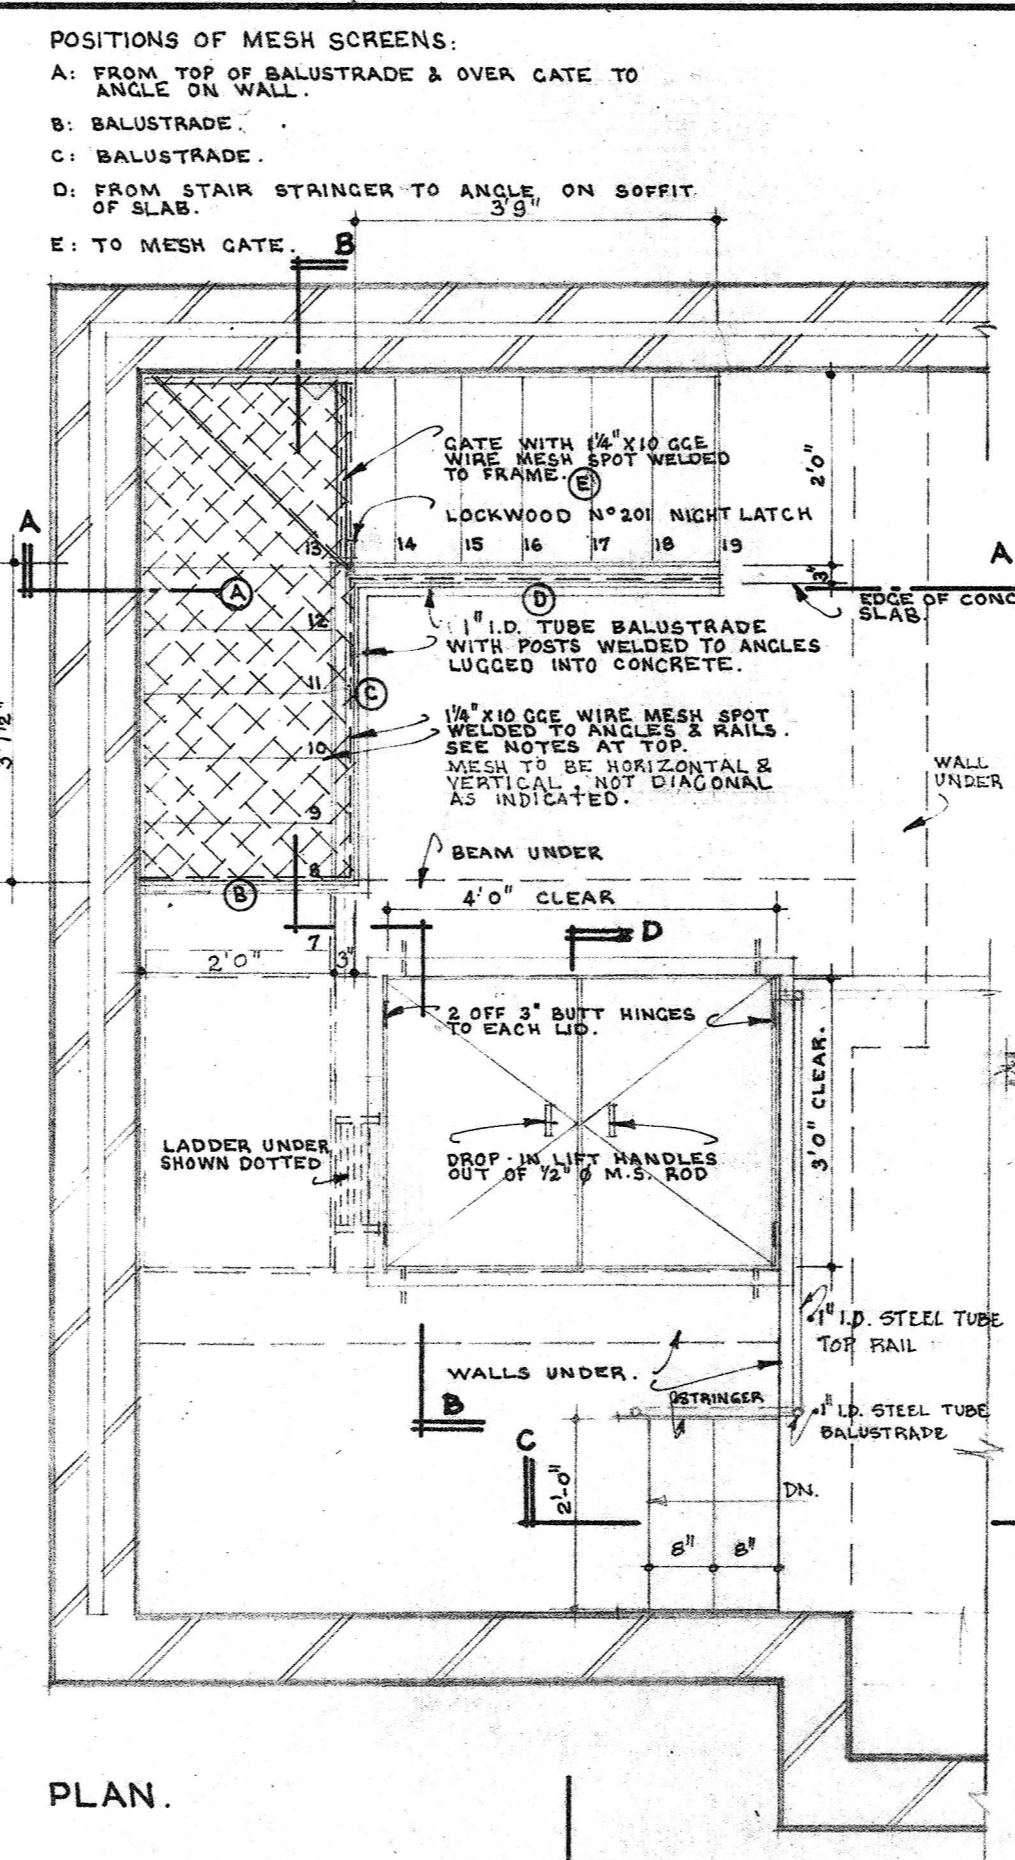


LIFT MOTOR ROOM DETAILS
SCALE: 1/2" TO 1'-0"

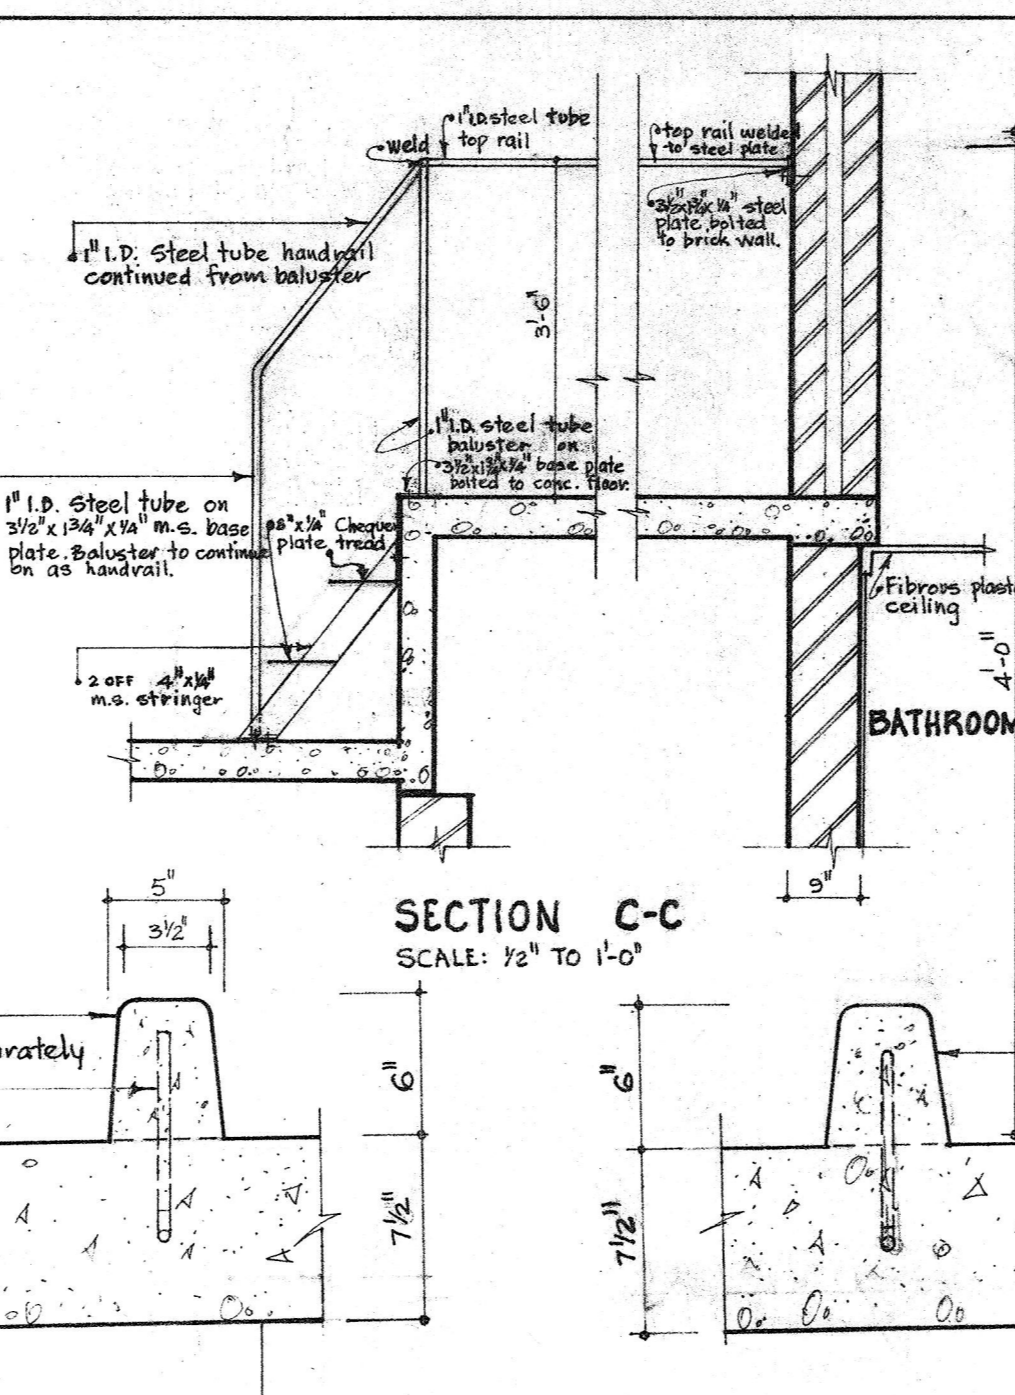


SECTION C-C
SCALE: 1/2" TO 1'-0"

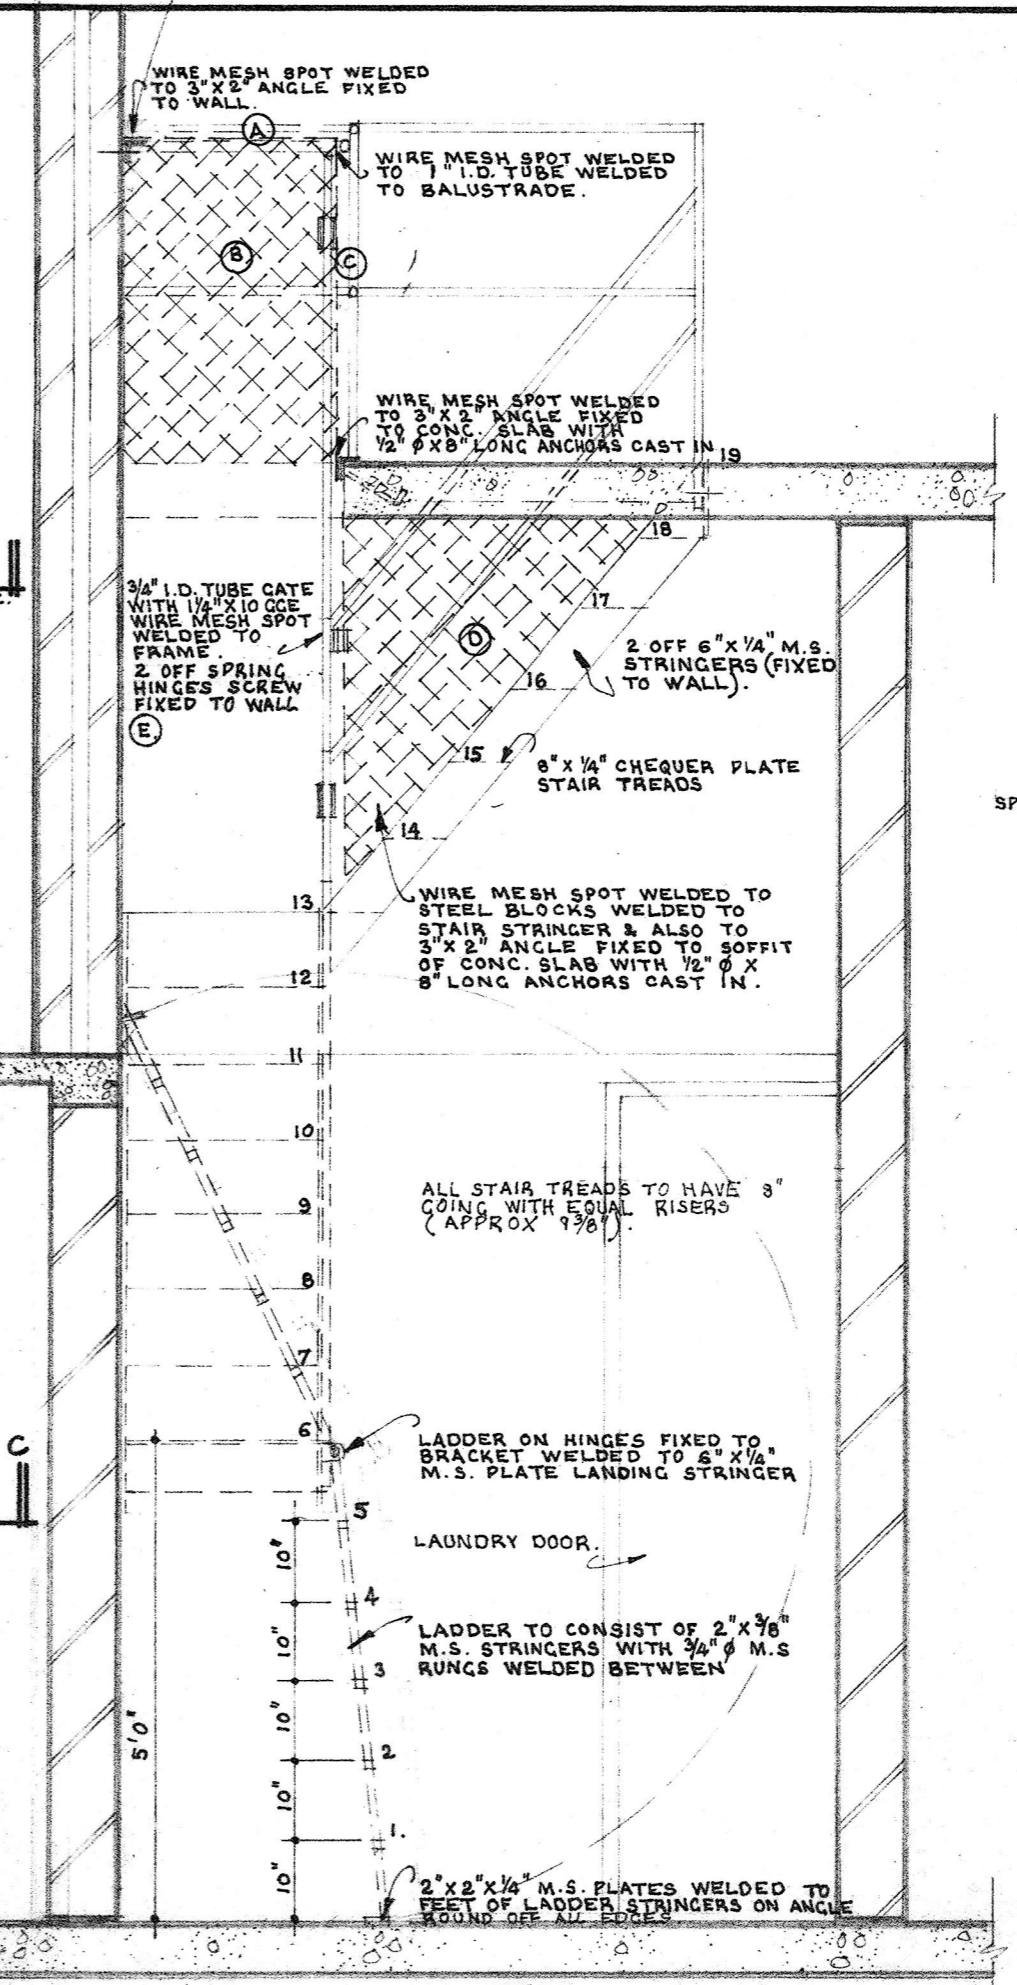


SECTION A-A
SCALE: 1/2" TO 1'-0"

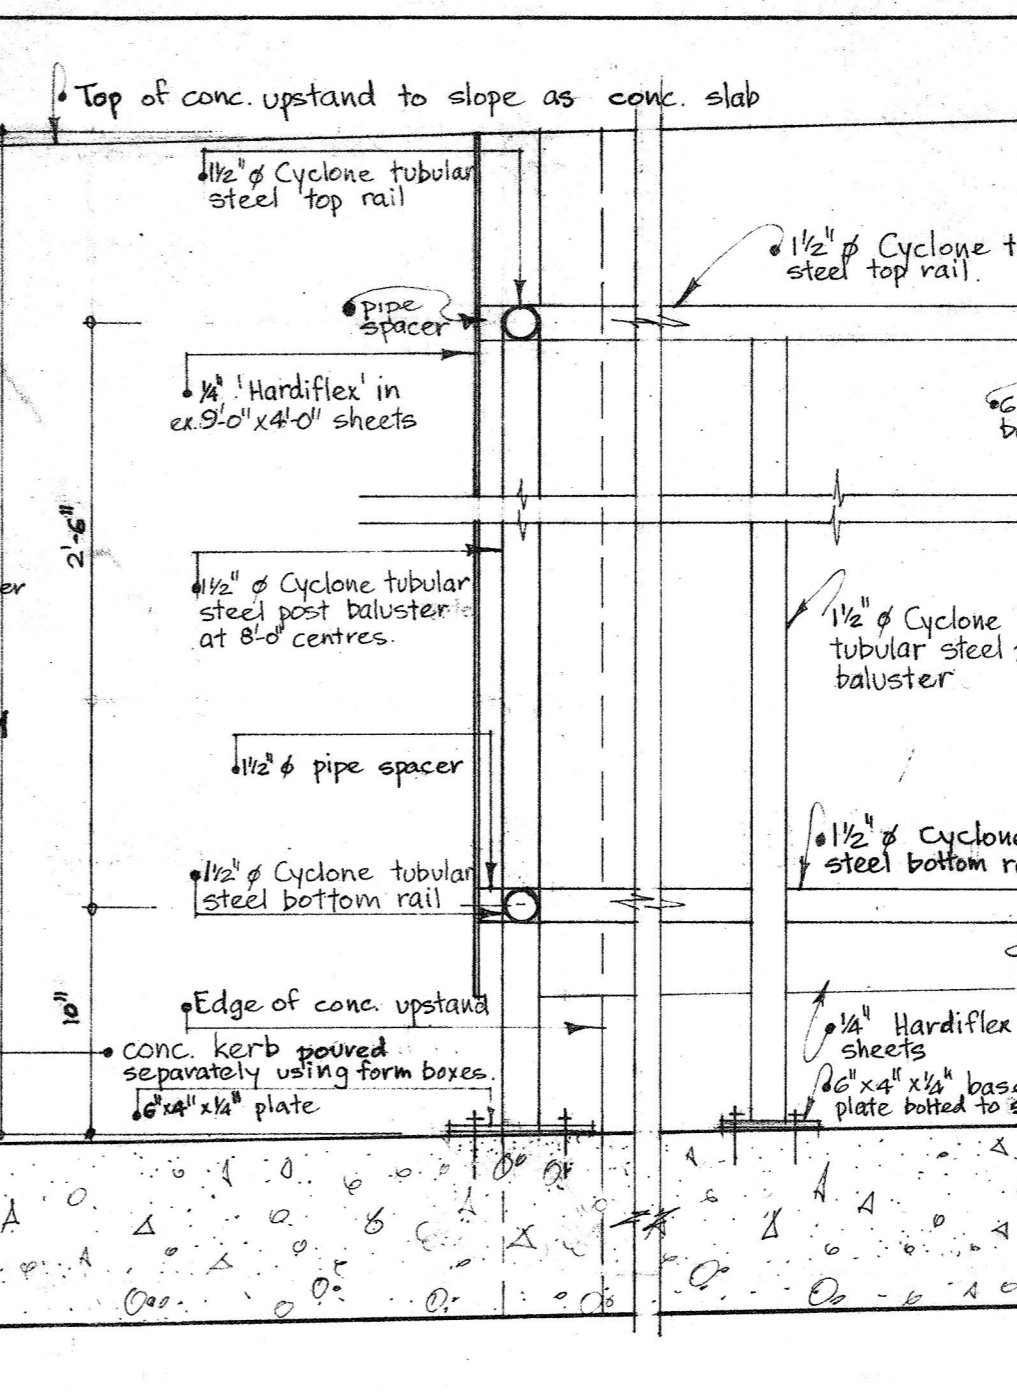

SECTION B
SCALE: 1/8" FULL SIZE

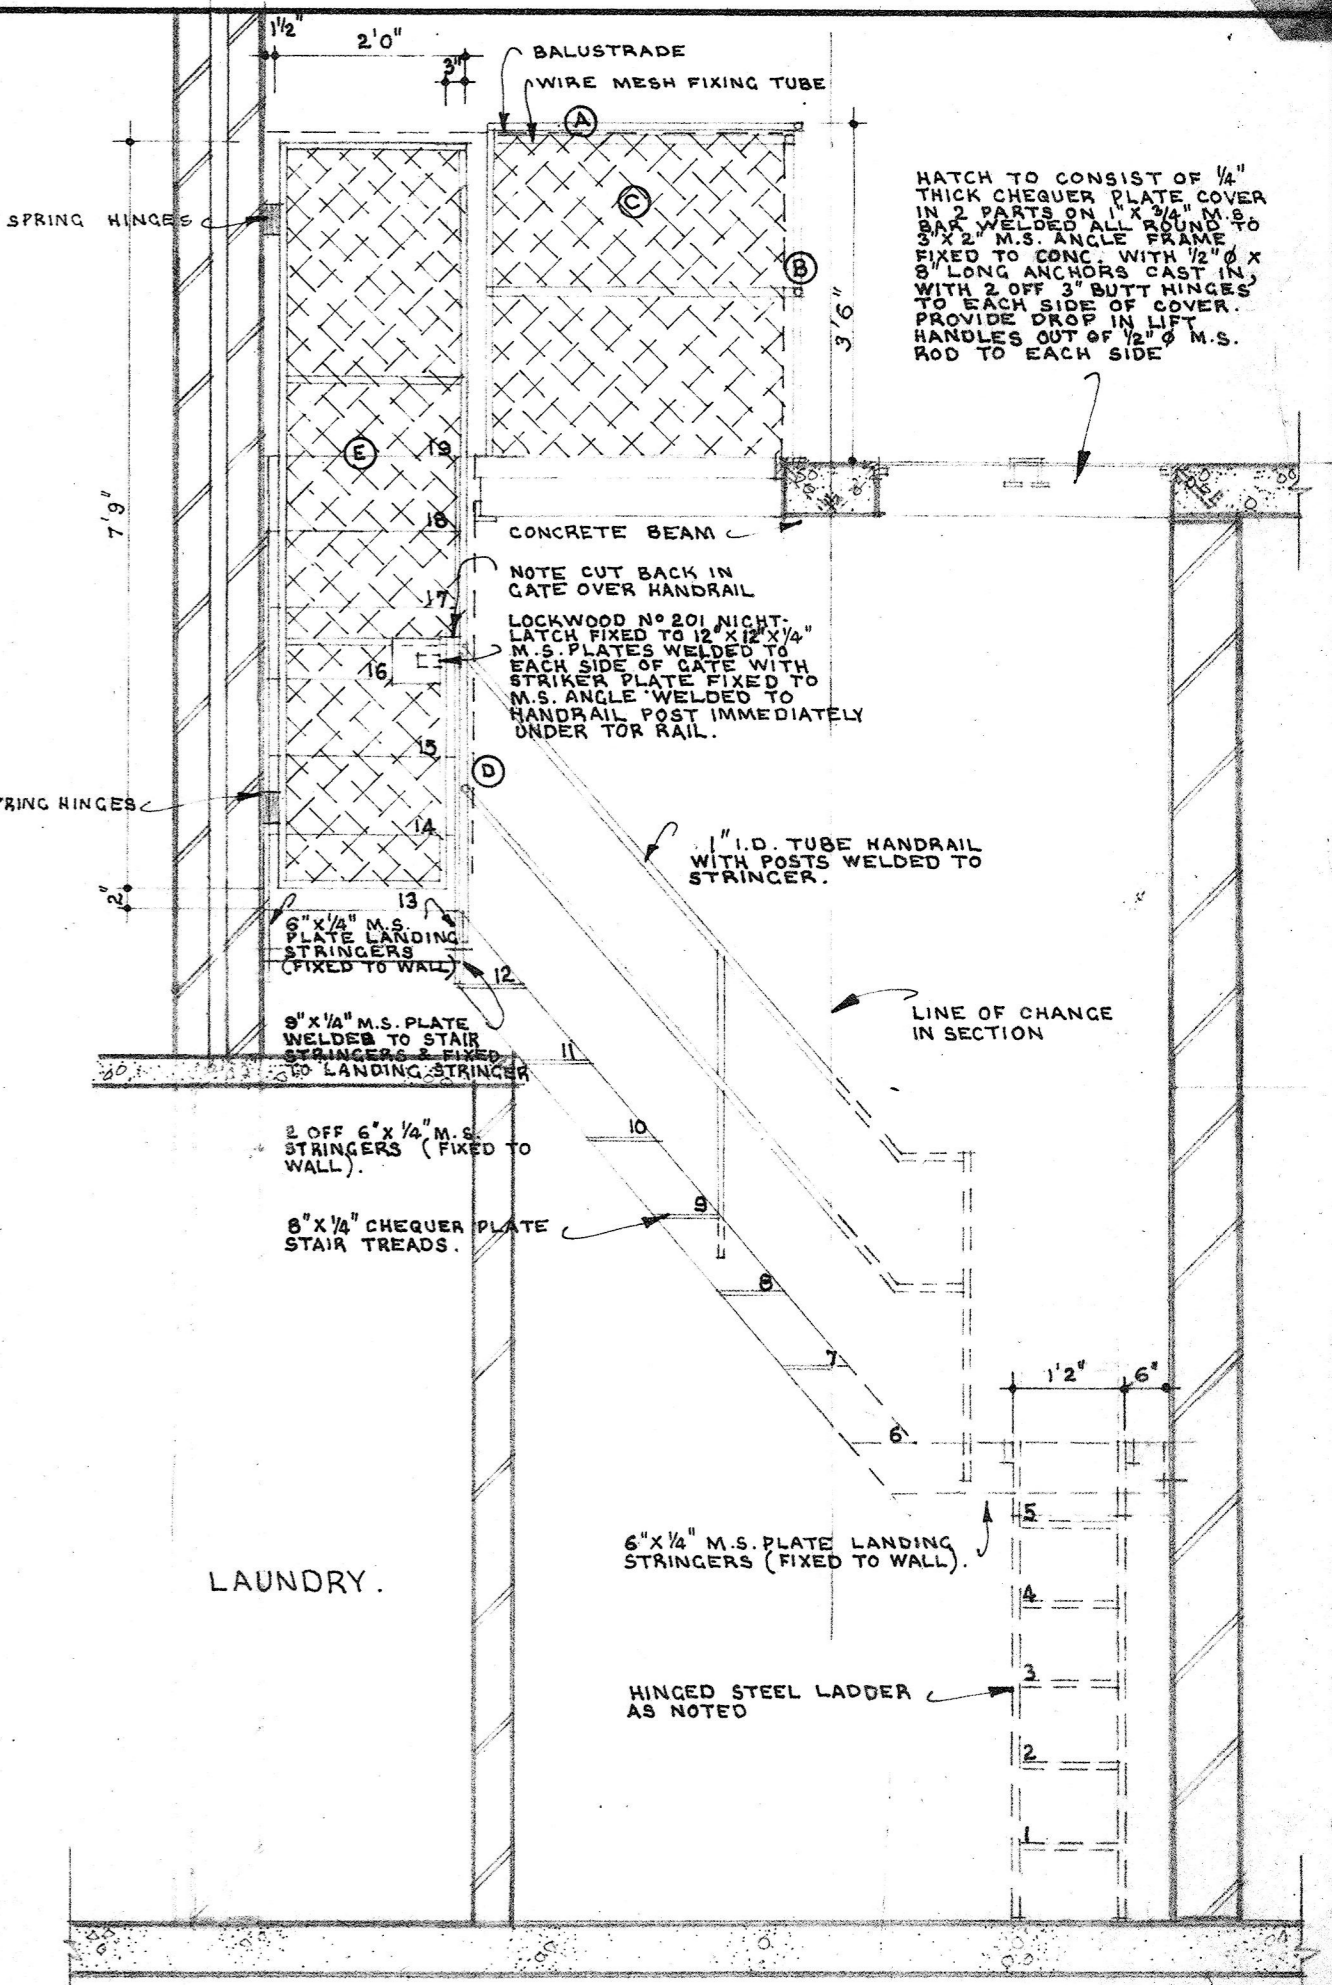

SECTION B-B
SCALE: 1/2" TO 1'-0"

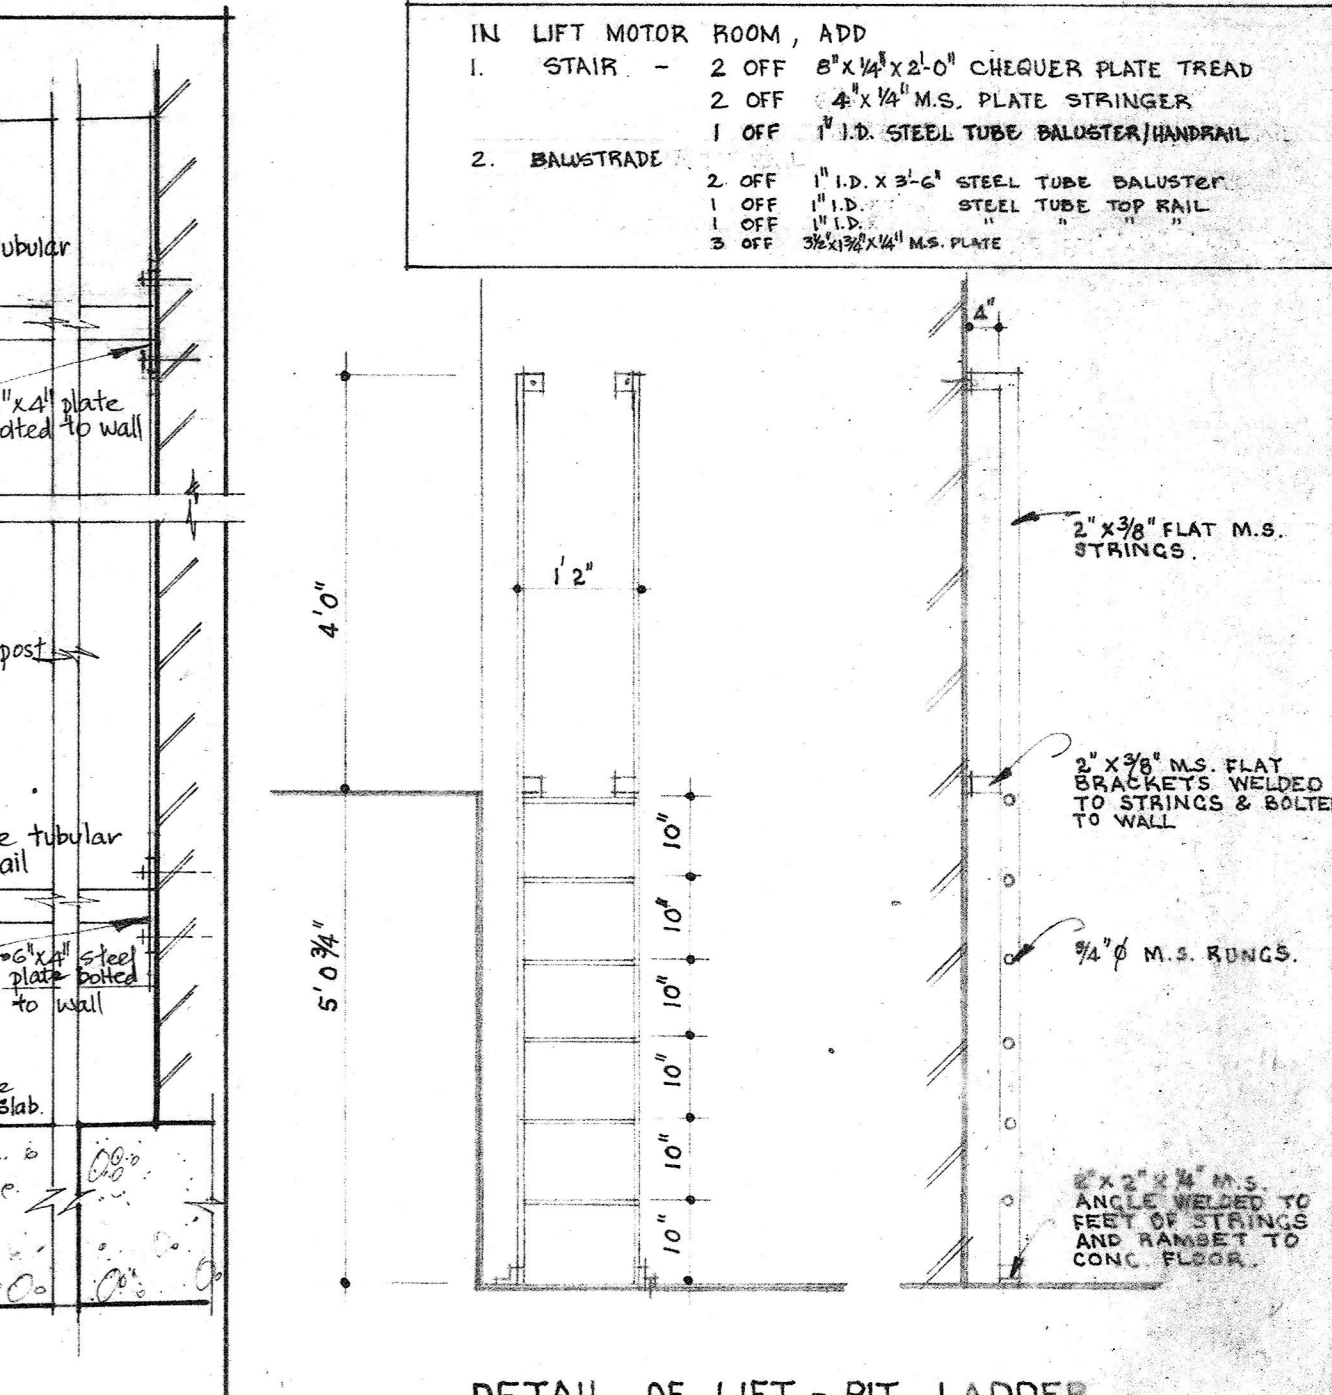

DETAIL OF LIFT - PIT LADDER
2 OFF

REVISION	
1.	LIFT MOTOR ROOM, ADD
1.	STAIR - 2 OFF 8" x 1/2" x 2'-0" CHEQUER PLATE TREAD
2.	2 OFF 8" x 1/2" M.S. PLATE STRINGER
3.	2 OFF 4" x 1/2" M.S. PLATE STRINGER
4.	1 OFF 1" I.D. STEEL TUBE BALUSTRADE/HANDRAIL
2.	BALUSTRADING
1.	2 OFF 1" I.D. x 3" x 3" STEEL TUBE BALUSTRADE
2.	1 OFF 1" I.D. STEEL TUBE TOP RAIL
3.	2 OFF 3/4" x 1/2" M.S. PLATE

CONTRACTOR TO CHECK ALL DIMENSIONS ON SITE PRIOR TO COMMENCEMENT OF WORK

SWAN COTTAGE HOMES - PROJECT NO. 12
MULTI-STOREY HOME FOR THE AGED

BOLLIG, ABBOTT AND PARTNERS ARCHITECTS AND PLANNERS
8 COOK ST, W. PERTH. TEL. 21-4402
BALUSTRADING & LIFT MOTOR RM.

DRAWN: S.C.L. & J.M.
CHECKED:
DATE: FEB '71
SCALE: AS SHOWN.

JOB NO. 7025
SHEET 8