


ELEVATION A ELEVATION B. ELEVATION C. KITCHEN ELEVATIONS. SCALE: 1/2" = 1'-0". ELEVATION D. ELEVATION E. SECTION F-F.

NOTE:
FOR DETAILS OF LOUNGE DINING SHELVES, BEDROOM WARDROBES
STORAGE SHELVING, TOILET CUPBOARD & BATHROOM ELEVATIONS
& MECH. VENT. DUCT SEE SHEET NO. 15.

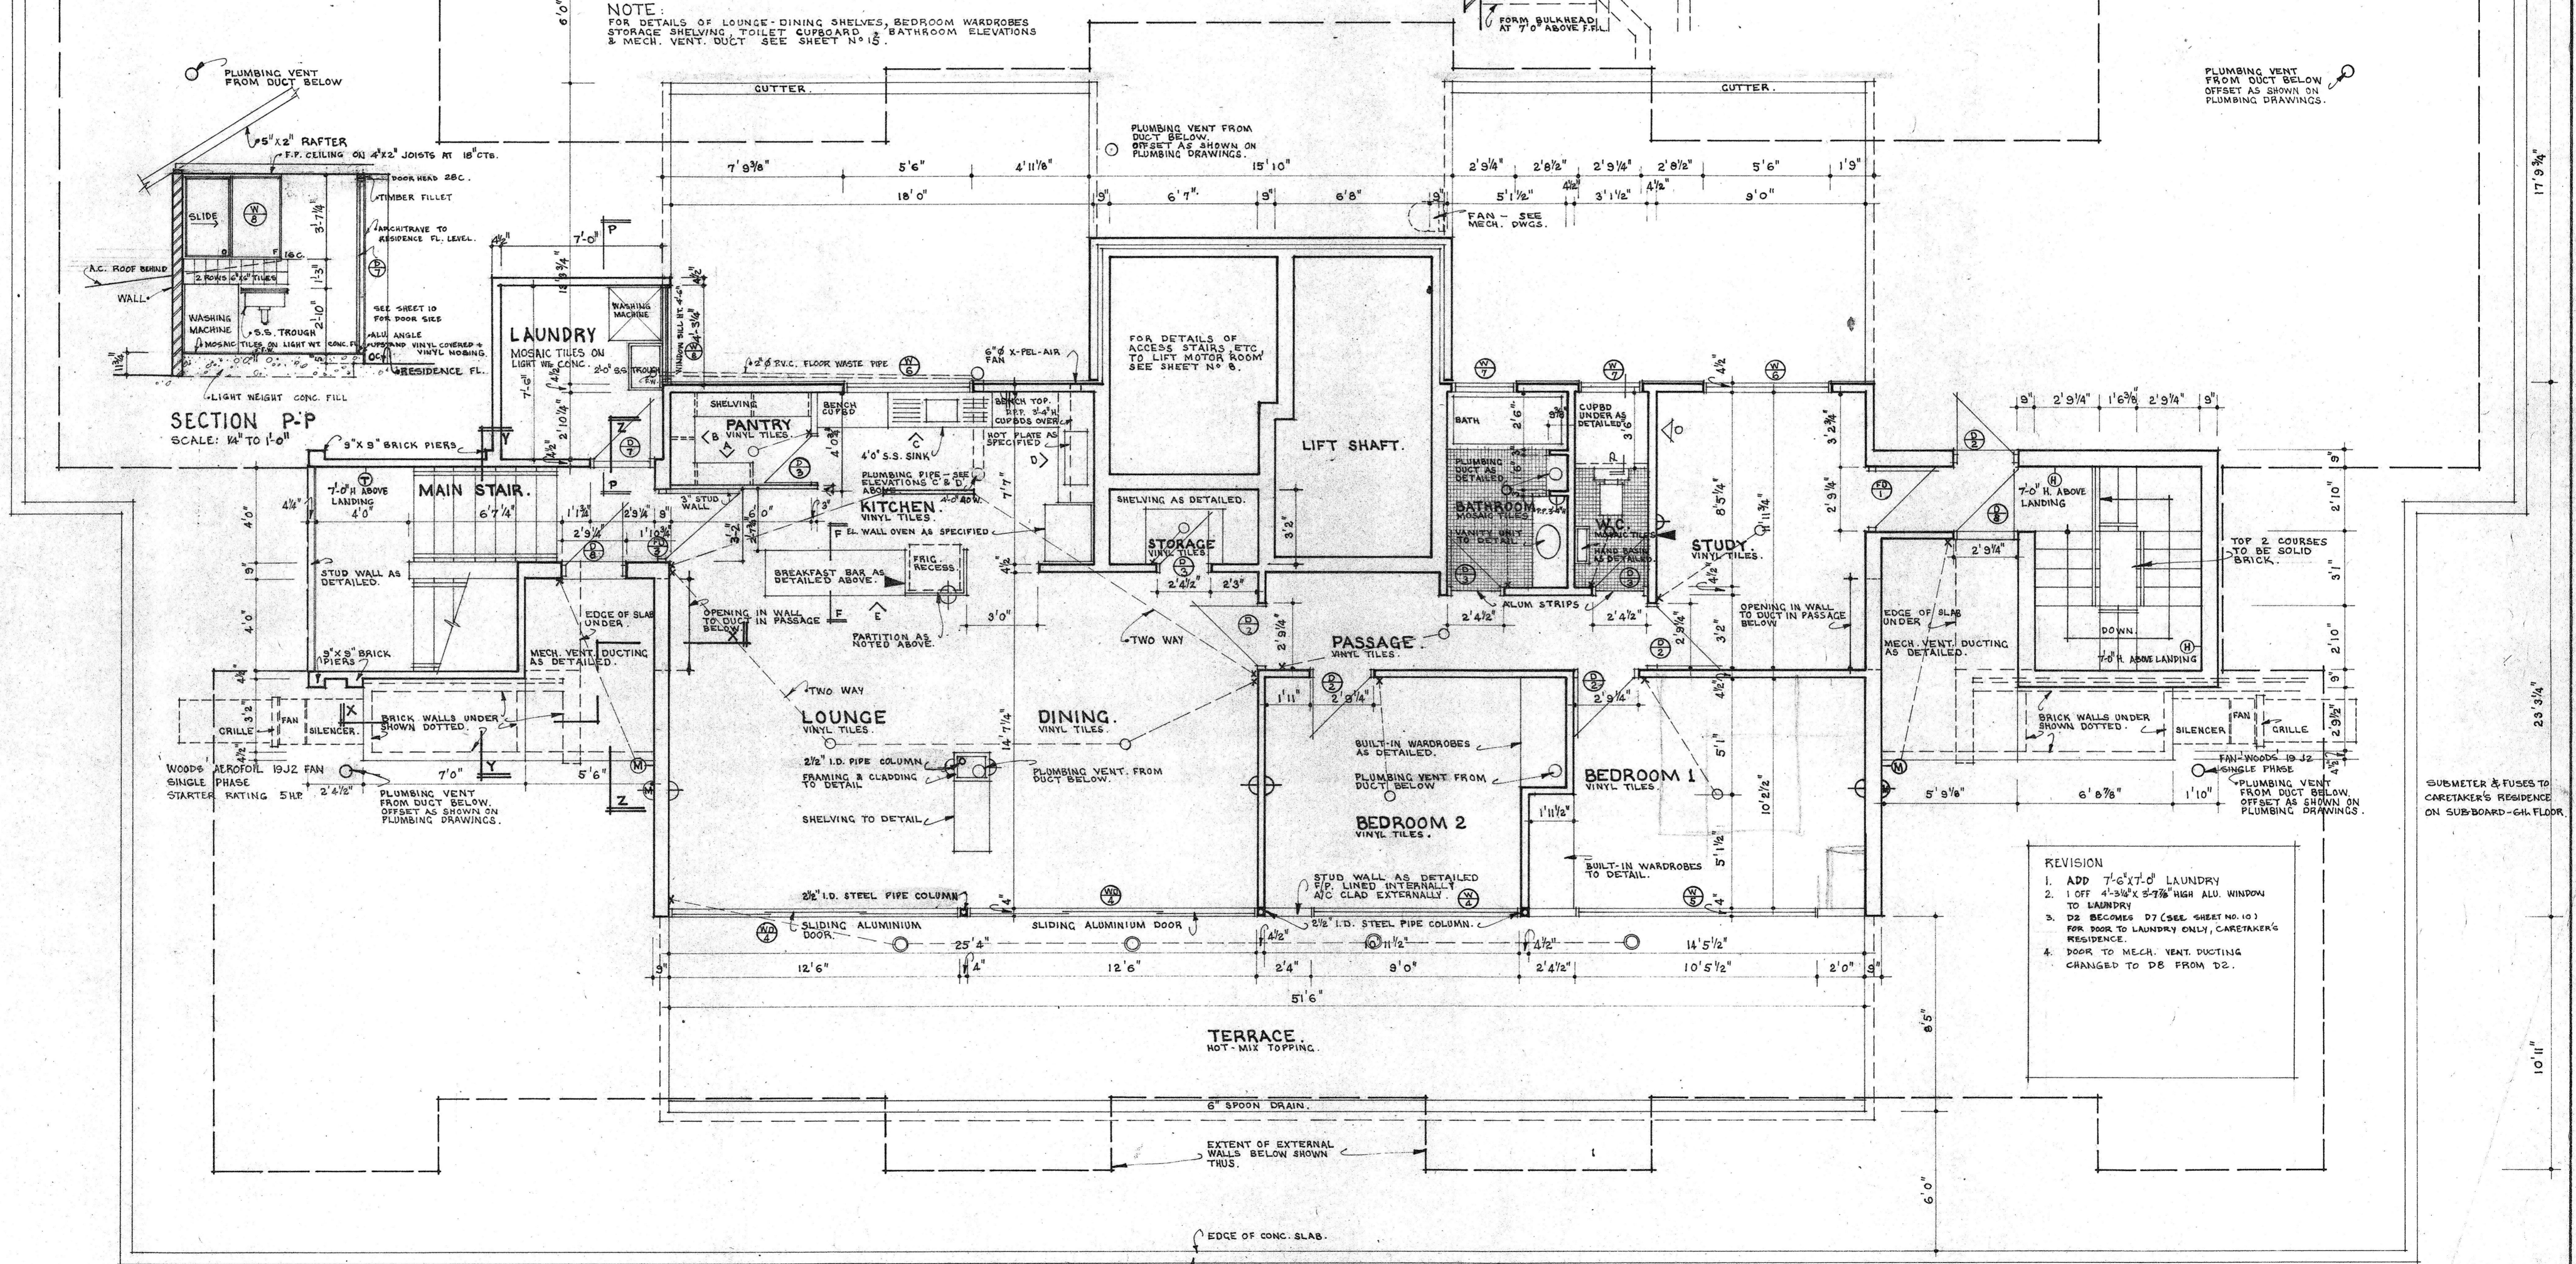

PLAN OF CARETAKER'S RESIDENCE.
SCALE: 1/4" = 1'-0"

CONTRACTOR TO CHECK
ALL DIMENSIONS ON SITE
PRIOR TO COMMENCEMENT
OF WORK

SWAN COTTAGE HOMES - PROJECT NO. 12
MULTI-STOREY HOME FOR THE AGED

BOLLIG, ABBOTT AND PARTNERS
ARCHITECTS AND TOWN PLANNERS
8 COOK ST W PERTH TEL 21 4402
FURNITURE DETAILS - RESIDENCE

DRAWN: *KJM*
CHECKED:
DATE: MARCH 1971.
SCALE: 1/4" & 1/2" = 1'-0".

JOB NO. SHEET
7025 14

